



# TOWN COUNCIL – AGENDA REQUEST FORM

THIS FORM WILL BECOME PART OF THE BACKGROUND INFORMATION USED BY THE COUNCIL AND PUBLIC

Please submit Agenda Request Form, **including back up information, 8 days prior** to the requested meeting date. **Public Hearing requests must be submitted 20 days prior to requested meeting date to meet publication deadlines** (exceptions may be authorized by the Town Manager, Chairman/Vice Chair).

## MEETING INFORMATION

Date Submitted: November 16, 2018

Date of Meeting: December 6, 2018

Submitted by: Sidhanth Dhanaraj

Department:

Time Required: 15 minutes

Speakers: Sidhanth Dhanaraj

Background Info.

Supplied:

Yes:  No:

## CATEGORY OF BUSINESS (PLEASE PLACE AN "X" IN THE APPROPRIATE BOX)

Appointment:

Recognition/Resignation/

Retirement:

**Public Hearing:**

Old Business:

New Business:

Consent Agenda:

Nonpublic:

Other:

## TITLE OF ITEM

Consideration for Eagle Scout Project for Sklar Waterfront Park

## DESCRIPTION OF ITEM

The Town Council to consider Life Scout Sidhanth Dhanaraj's Eagle Scout project request to build a kiosk at Sklar Waterfront Park that can provide information to visitors.

## REFERENCE (IF KNOWN)

RSA:

Warrant Article:

Charter Article:

Town Meeting:

Other:

N/A

## EQUIPMENT REQUIRED (PLEASE PLACE AN "X" IN THE APPROPRIATE BOX)

Projector:

Grant Requirements:

Easel:

Joint Meeting:

Special Seating:

Other:

Laptop:

None:

## CONTACT INFORMATION

Name:

**Sidhanth Dhanaraj**

Address

Phone Number

Email Address

Sidhanth\_Dhanaraj@yahoo.com

## APPROVAL

Town Manager:

Yes

No:

Chair/Vice Chair:

Yes

No:

Hold for Meeting Date: \_\_\_\_\_

# EAGLE SCOUT PROJECT PROPOSAL

---

BY: SIDHANTH DHANARAJ





# PROJECT

---

Purpose: to build a kiosk at the Sklar Waterfront Park that can provide information to visitors






# Location




Drobish-Patterson Field Southern NH Flying Eagles




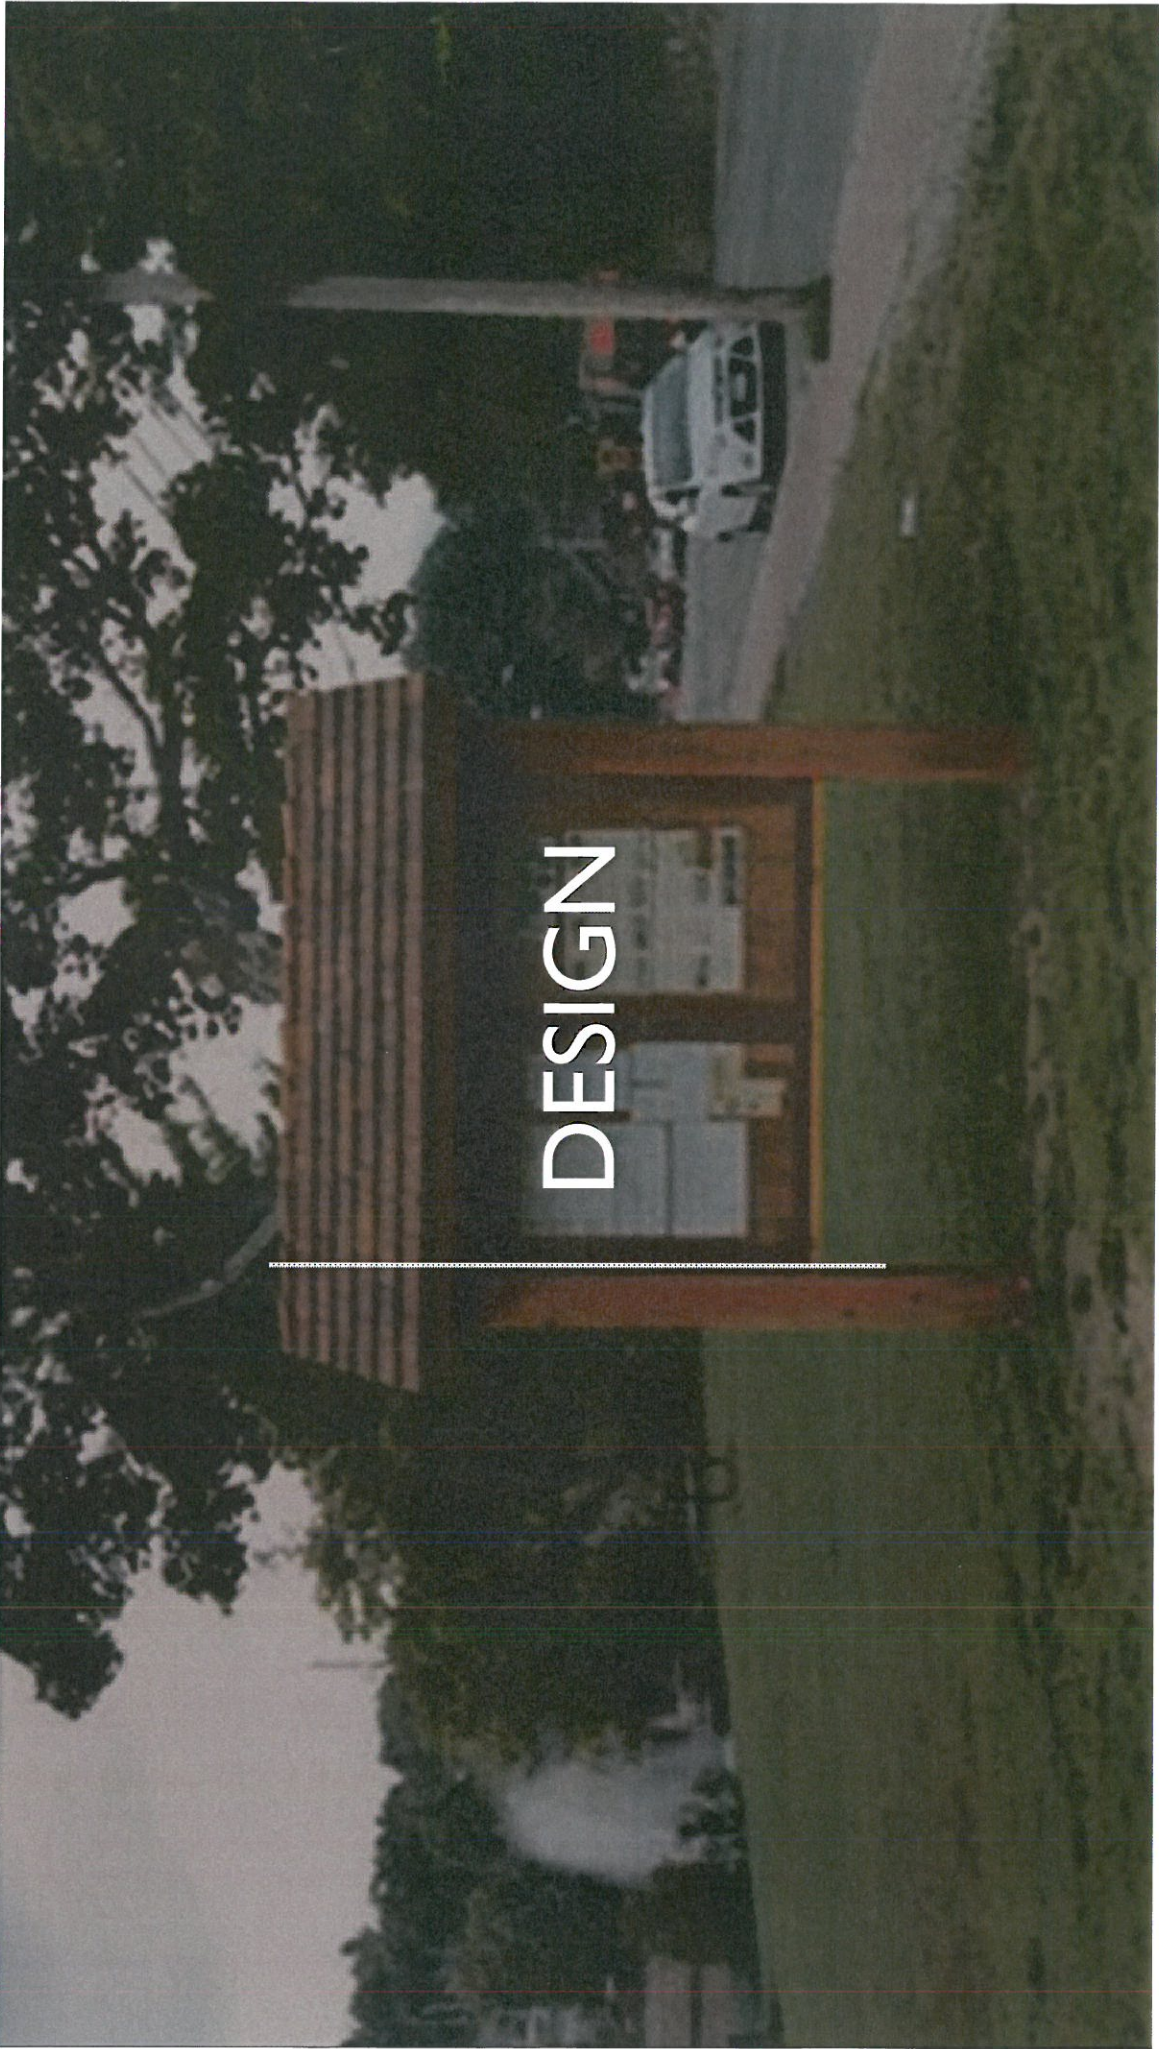


# DESIGN



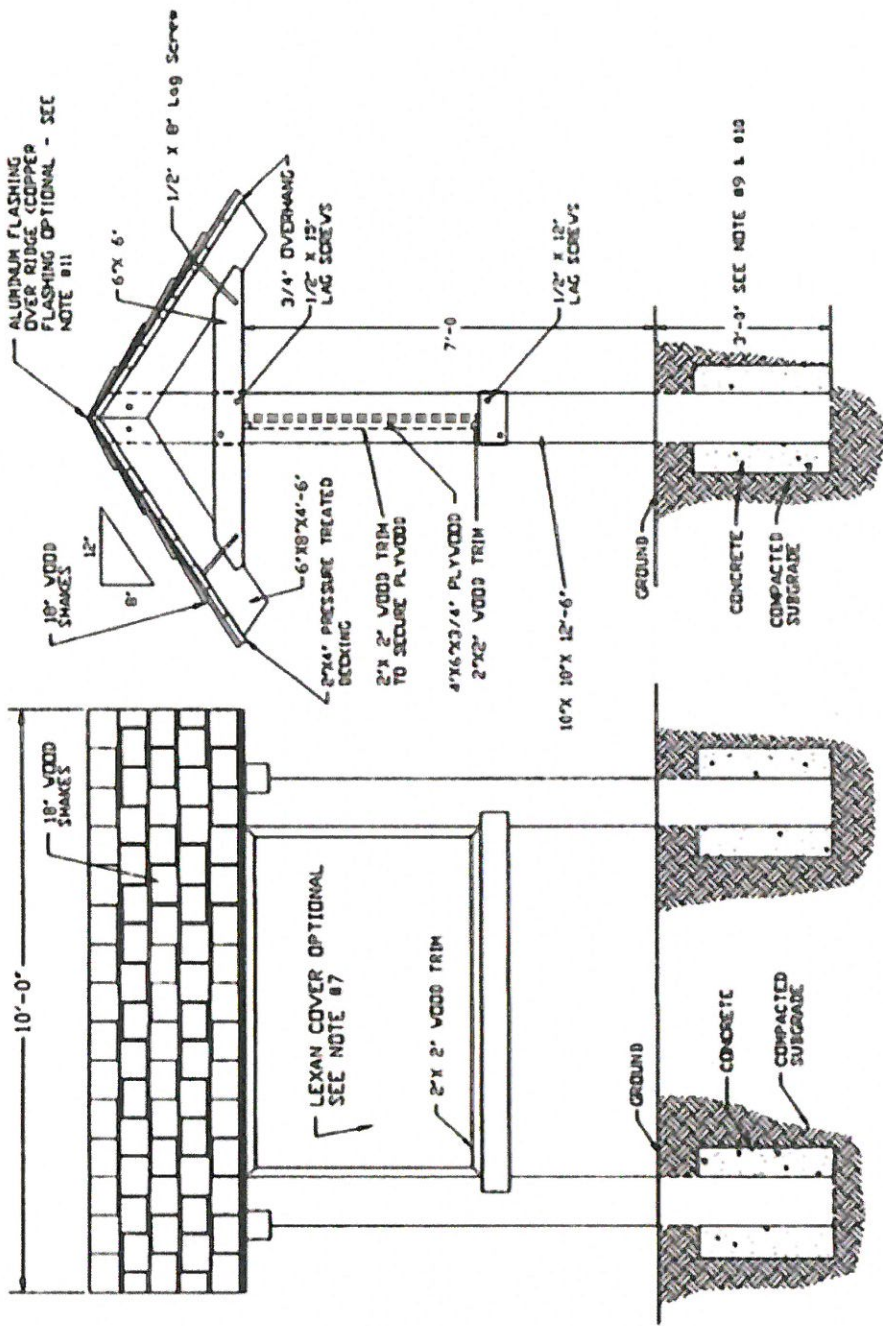


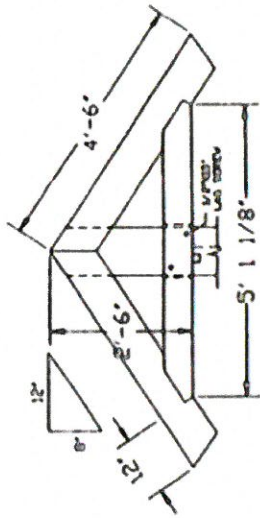

**SIDE FRAMING DETAIL**  
SCALE: 3/4" = 1'-0"

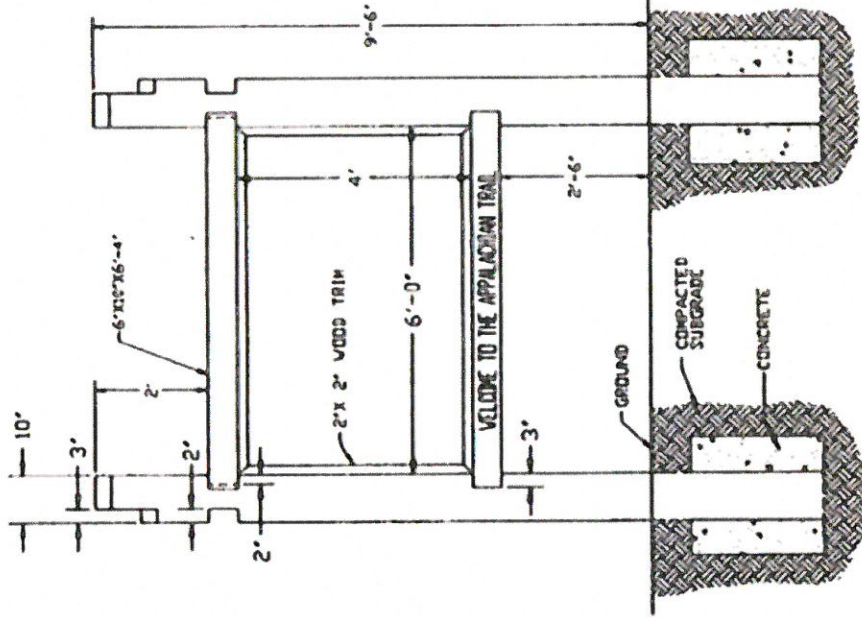

**FRAMING DETAIL**  
SCALE: 3/4" = 1'-0"

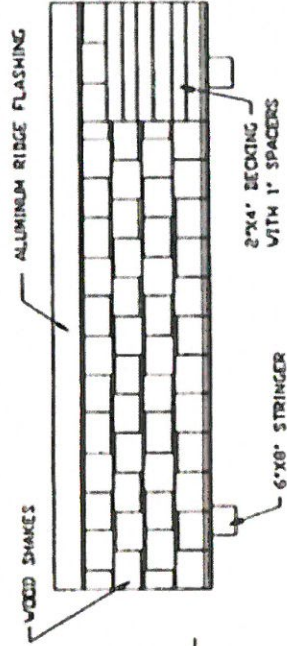

**ROOF ASSEMBLY**  
SCALE: 3/4" = 1'-0"





## FEATURES THAT COULD BE IMPLEMENTED

- Bench attached to the kiosk (pressure treated wood)
- Solar panel lights allowing visibility during night time



# PRICING

---

## Basic Kiosk

- Cost Estimate: \$400

## Kiosk with Bench


- Cost Estimate: \$500 (\$100 alone)

## Kiosk with Solar Panel Lighting

- Cost Estimate: \$480 (\$80 alone)

## Kiosk with Bench and Solar Panel Lighting

- Cost Estimate \$580

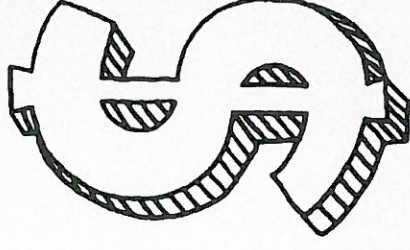





# FUNDRAISING

---

- Bake Sale
- Car Wash





# BAKE SALE

---

- Would require a group of 4-8 scouts
- Half of the group would be holding posters containing information about my project
- The other half would stay at the table and sell the baked goods
- The location would be in front of a store such as Shaw's



**\*as a fundraiser we are not allowed to sell items instead the items will be free, and if the buyer wants to donate then he or she can do so\***



# CAR WASH

---

- Would require a group of 4-8 scouts
- 2-4 scouts would be holding posters containing information about my project near the road attracting cars
- The other half would stay and help wash and dry cars
- The location would be in front of either Gulf Express in Merrimack or Pep boys in Nashua

**•\*as a fundraiser we are not allowed to sell items instead the items will be free, and buyer wants to donate then he or she can do so\***





# THANK YOU FOR LISTENING

---

- Any questions or comments?





# MATERIALS

---

- **Three 4 x 4 pressure treated wood**
- **Three 2 x 4 pressure treated wood**
- **Metal roofing**
- **One Strand Board**
- **Cement**
- **Bolts**
- **4 x 4 metal anchors**
- **Cork board**
- **trim pieces**
- **Acrylic glass**
- **2 Hinge**

Materials: \$273.93 (this is including  
donations from home depot)

Supplies: \$50.00

Tools: \$76.00

Total: \$399.93

