



TOWN COUNCIL – AGENDA REQUEST FORM

THIS FORM WILL BECOME PART OF THE BACKGROUND INFORMATION USED BY THE COUNCIL AND PUBLIC

Please submit Agenda Request Form, including back up information, 8 days prior to the requested meeting date. **Public Hearing requests must be submitted 20**

days prior to the requested meeting date to meet publication deadlines (exceptions may be authorized by the Town Manager, Chairman/Vice Chair).

MEETING INFORMATION

Date 7/5/2022 Date of Meeting: July 14, 2022
 Submitted by: Dawn Tuomala Time Required: 10 minutes
 Department: Public Works Administration Background Info. Supplied: Yes No
 Speakers: Dawn Tuomala (DPW)

CATEGORY OF BUSINESS (PLEASE PLACE AN "X" IN THE APPROPRIATE BOX)

Appointment:	<input type="checkbox"/>	Recognition/Resignation/Retirement:	<input type="checkbox"/>
Public Hearing:	<input type="checkbox"/>	Old Business:	<input type="checkbox"/>
New Business:	<input checked="" type="checkbox"/>	Consent Agenda:	<input type="checkbox"/>
Nonpublic:	<input type="checkbox"/>	Other:	<input type="checkbox"/>

TITLE OF ITEM

Request to withdraw funds from the Road Infrastructure Capital Reserve Funds

DESCRIPTION OF ITEM

Permission to have funds released to be able to re-construct the needed improvements for the road and drainage infrastructure on Gail Road

REFERENCE (IF KNOWN)

RSA: Warrant Article:
 Charter Article: Town Meeting:
 Other: N/A:

EQUIPMENT REQUIRED (PLEASE PLACE AN "X" IN THE APPROPRIATE BOX)

Projector:	<input type="checkbox"/>	Grant Requirements:	<input type="checkbox"/>
Easel:	<input type="checkbox"/>	Joint Meeting:	<input type="checkbox"/>
Special Seating:	<input type="checkbox"/>	Other:	<input type="checkbox"/>
Laptop:	<input checked="" type="checkbox"/>	None:	<input type="checkbox"/>

CONTACT INFORMATION

Name: **Dawn Tuomala** Address: **6 Baboosic Lake Road**
 Phone Number: **603-627-2881** Email Address: **dtuomala@merrimacknh.gov**

APPROVAL

Town Manager: Yes No Chair/Vice Chair: Yes No

Hold for Meeting Date:



TOWN OF MERRIMACK INTER-DEPARTMENT COMMUNICATION

DATE: July 5, 2022

AT (OFFICE): Department of Public Works

FROM: Dawn B. Tuomala, PE, LLS, CWS
Deputy Director/Town Engineer

To: Paul Micali, Town Manager

SUBJECT: Release of Road Infrastructure Capital Reserve Funds
Gail Road Drainage Improvement and Paving Project
Account No. 01-08-8910

Public Works Administration is requesting the release of funds in the Road Infrastructure Capital Reserve Funds for Drainage and Road Improvements on Gail Road up to the amount of \$425,000.

The construction bids are due on July 14th at 2:30 PM. The bids will be opened in the afternoon in preparation for the meeting, therefore the exact amount is not known at this time.

The project on Gail Road will include road construction, the removal of the existing drainage system and the installation of new catch basins and storm drainage piping along a 650 foot section of road from Joey Road towards Nora Road. In addition, the section of Gail between the drainage project up to Nora Road will receive a shim and overlay of pavement.

Due to a persistent root ball in a section of the drainage pipe and high ground water at the intersection of Gail Road and Jay Road, the project has been expanded to address the issues while the construction company is working on the road. The work will include installing underdrain pipe and two new catch basins along the north side of Jay Road and the west side of Gail Road. A section of existing drainage pipe will also be removed and a new section of pipe installed, as needed, to eliminate the root ball.

Should you have any questions please let me know,

Dawn


CC: Kyle Fox; Director
File



2B-79
Louis J and Sharon A Coco
105 Jay Road
Merrimack, NH 03054

- PAVEMENT LEGEND**
- EXISTING PAVEMENT TO REMAIN
 - EXISTING PAVEMENT TO BE REMOVED AND RECONSTRUCTED
 - EXISTING PAVEMENT TO REMAIN AND OVERLAID
 - PROPOSED PAVEMENT RECONSTRUCTED (PROJECT AREA 1A)
 - PROPOSED PAVEMENT OVERLAY (PROJECT AREA 1B)
- PROJECT AREA 1A**
REMOVE ASPHALT AND ROAD GRAVELS FROM THE INTERSECTION OF JOEY ROAD TO STATION 7+00 TO A DEPTH OF 18 INCHES. REPLACE PER TYPICAL CROSS SECTION DETAIL.
- PROJECT AREA 1B**
OVERLAY PAVEMENT 1" FROM STA 7+00 TO NORA ROAD INTERSECTION. CONSULT WITH TOWN ENGINEERING TO DETERMINE LIMITS.

- NOTES**
1. ALL INFORMATION SHOWN ON SHEET 4 WAS TAKEN FROM GIS MAPS AND IS NOT THE RESULT OF AN ON SITE SURVEY.
 2. ALL UTILITY LOCATIONS, INVERTS, AND ELEVATIONS ARE TO BE FIELD VERIFIED PRIOR TO CONSTRUCTION BY CONTRACTOR.
 3. PROBES ARE TO BE DONE PRIOR TO CONSTRUCTING THE CATCH BASINS. PROPOSED INVERTS CAN BE FIELD ADJUSTED TO ACCOMMODATE EXISTING UTILITY CROSSINGS.
 4. ANY PAVEMENT DISTURBANCE IS TO BE REPAIRED ACCORDING TO THE TRENCH DETAIL AND THE TOWN ENGINEER RECOMMENDATIONS.
 5. REMOVE AND REPLACE ANY BITUMINOUS CURBING THAT HAS BEEN DISTURBED AND/OR DAMAGED.
 6. SEPARATE, STOCKPILE AND REUSE THE GRAVEL WITHIN THE TRENCH. MATCH EXISTING PAVEMENT DEPTH WHEREVER PAVEMENT IS REMOVED.
 7. PURPOSE OF THE PLAN IS TO:
 - A. INSTALL UNDER DRAIN ON THE WEST SIDE OF GAIL ROAD BETWEEN JAY ROAD AND LOT 2B-75 AND ALONG THE NORTH EDGE OF JAY ROAD.
 - B. REPLACE DRAINAGE ON THE EAST SIDE OF GAIL ROAD BETWEEN JAY ROAD AND LOT 2B-67 WHERE THE ROOT BLOCKAGE IS OCCURRING. REPLACE PIPE SECTIONS AS NEEDED.
 - C. INSTALL 2 NEW CATCH BASINS.

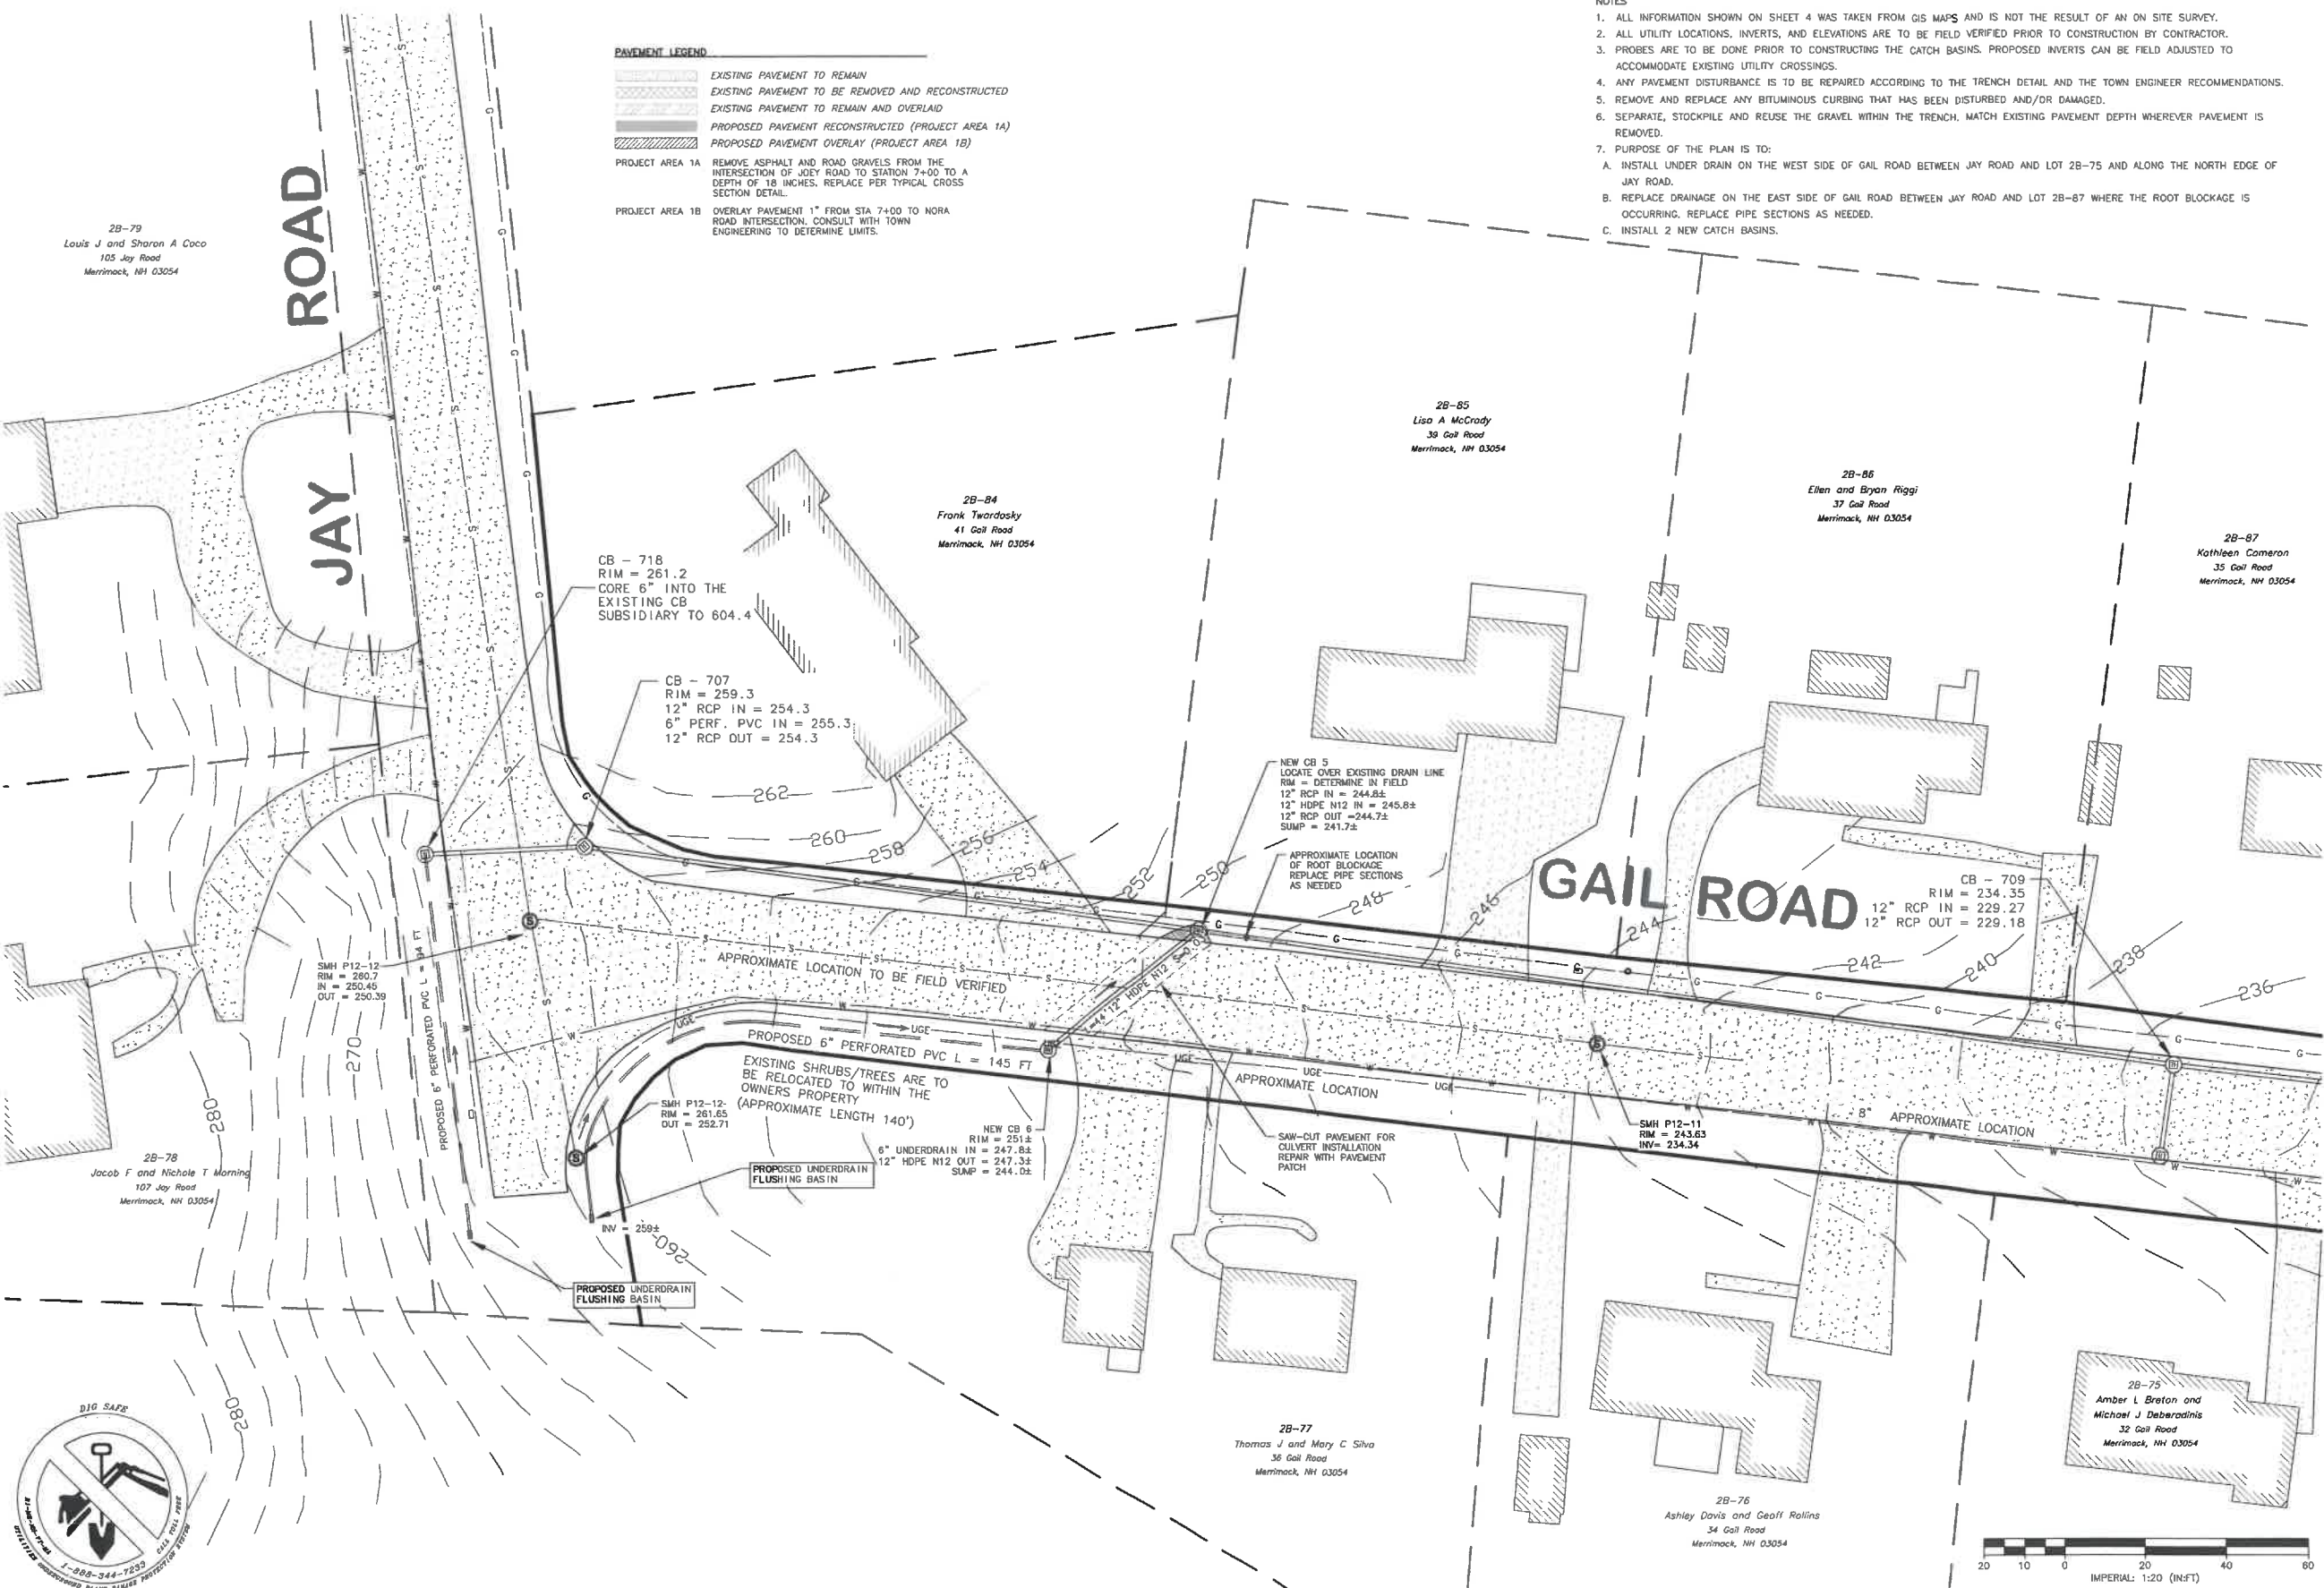

REV.	DATE	DESCRIPTION

DR BY: KMA
CHK BY: DBT

DATE: JUNE 2022

GAIL ROAD DRAINAGE REPAIR PROJECT:
PROPOSED CONDITIONS - PROJECT AREA 2

MERRIMACK DEPARTMENT OF PUBLIC WORKS
6 BABOOSIC LAKE ROAD
MERRIMACK, NH 03054

SCALE: 1" = 20'