
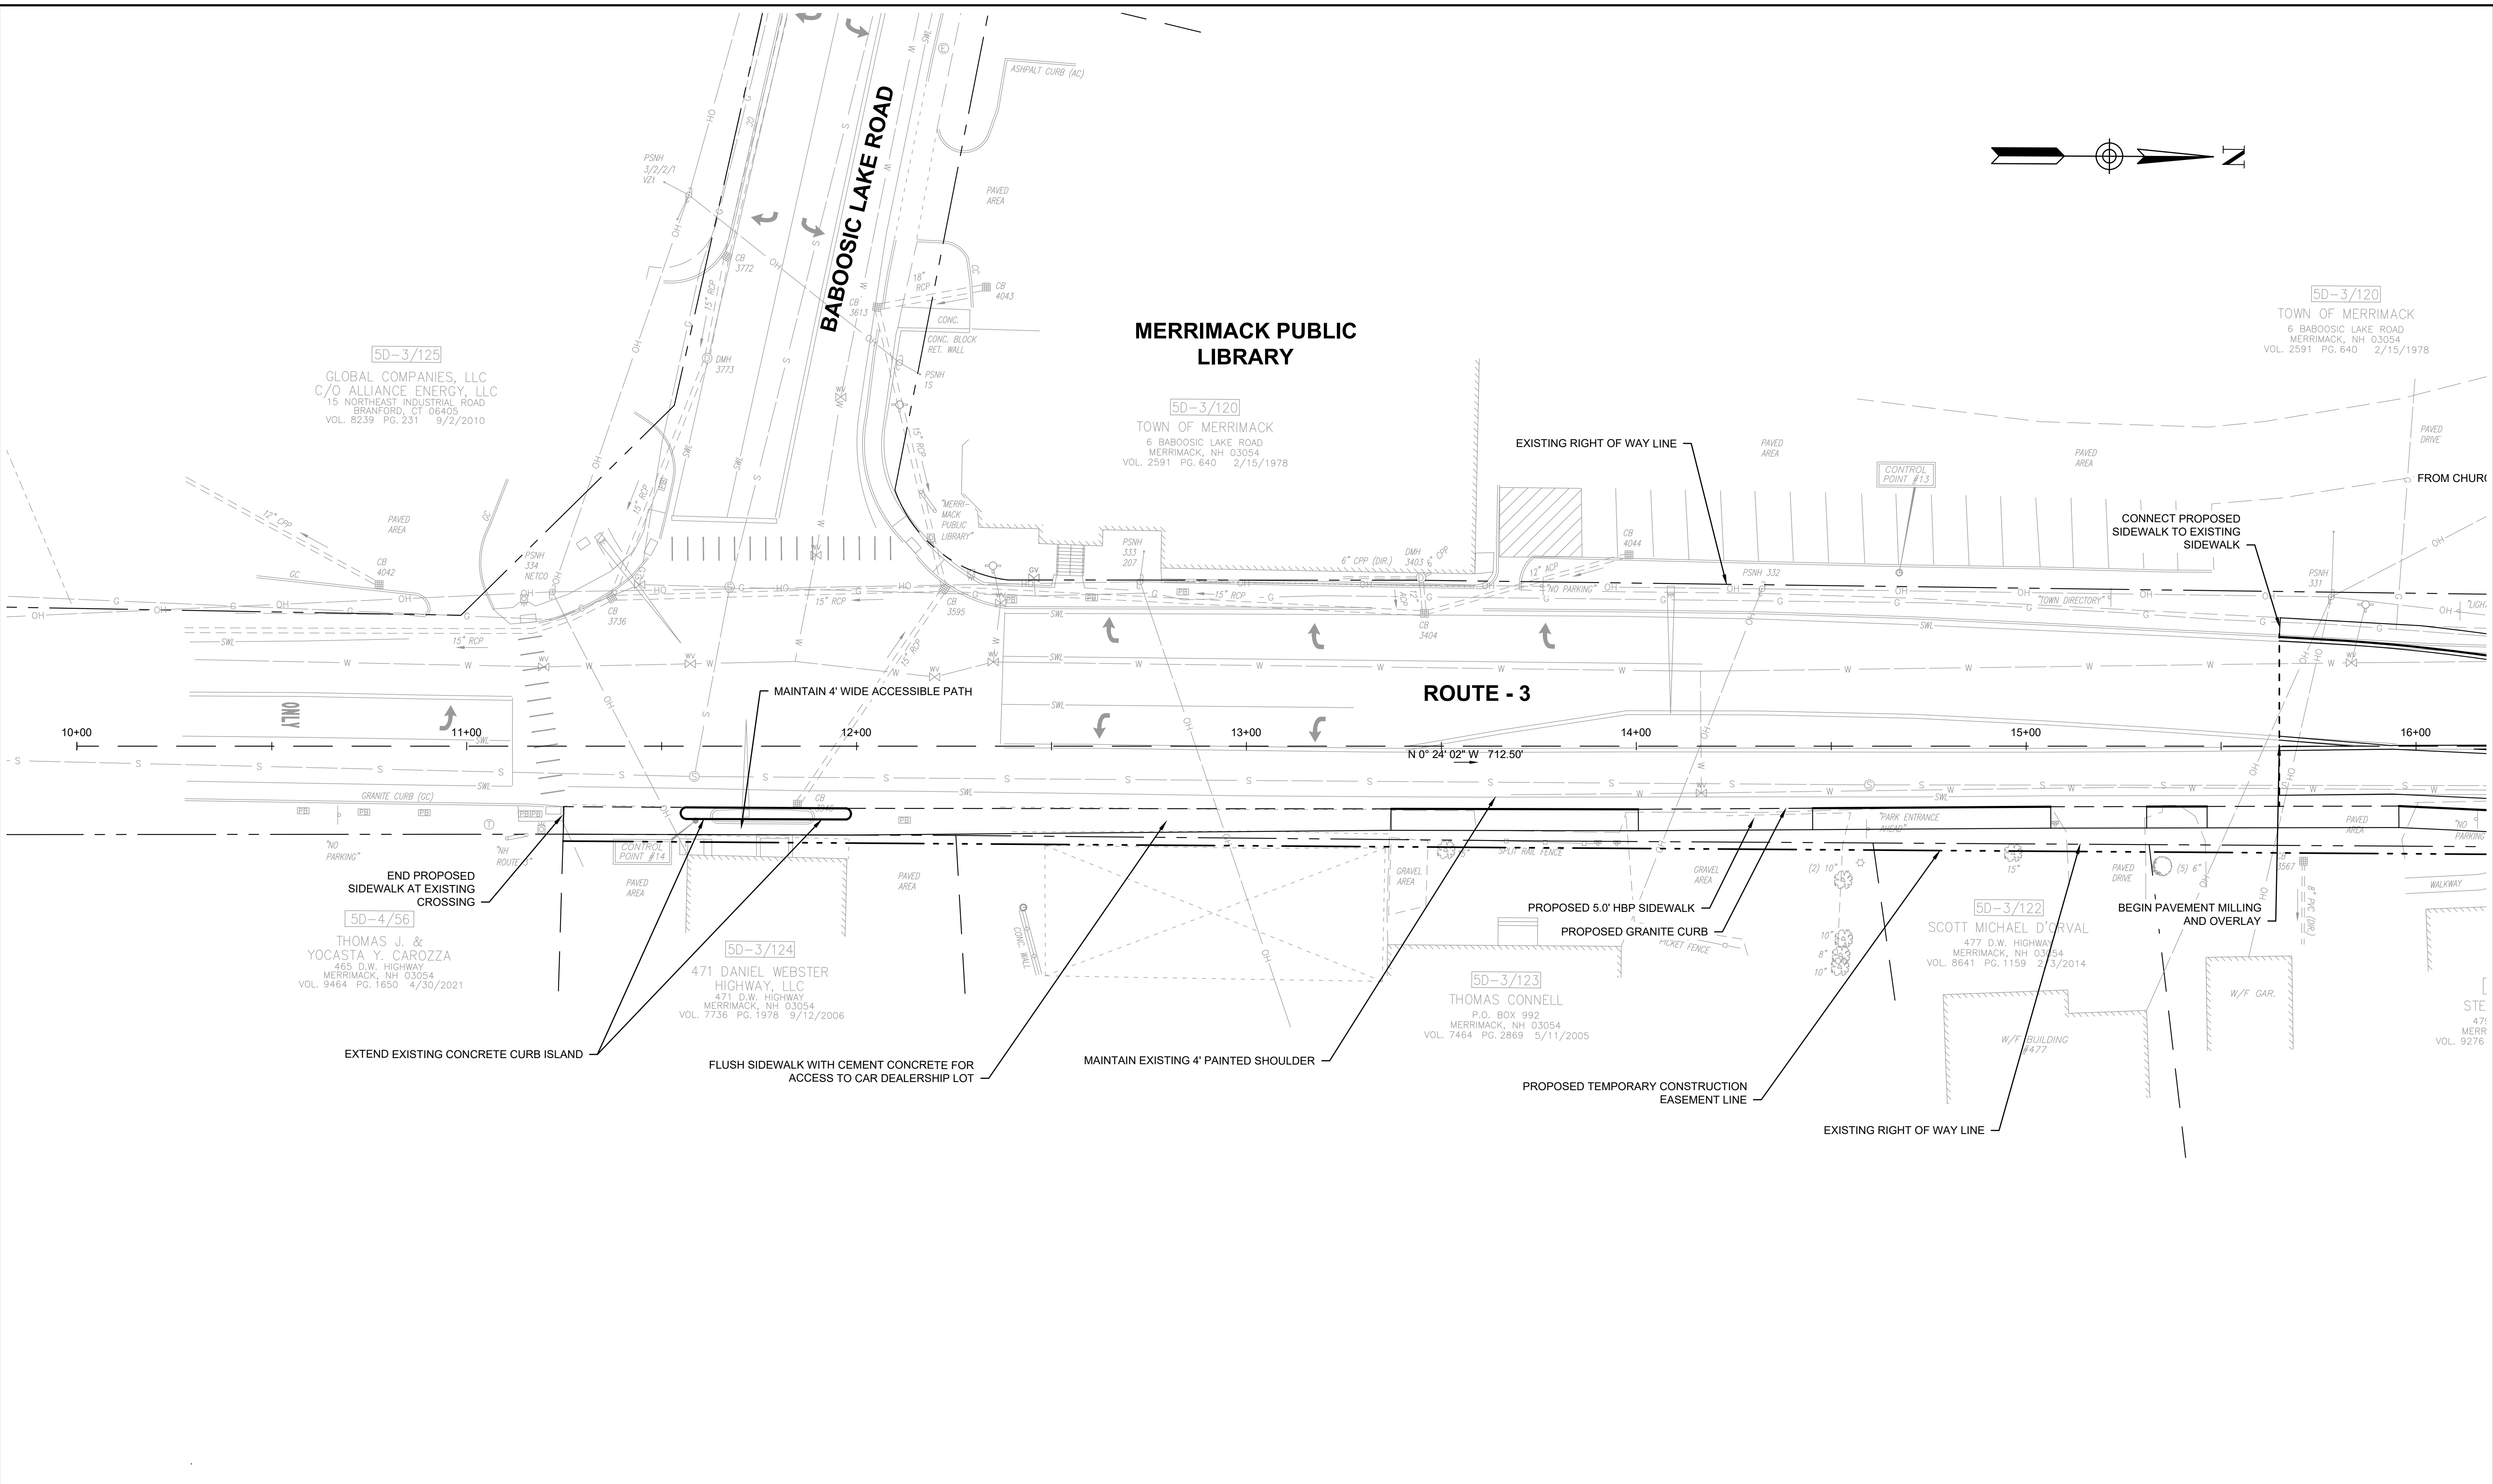


11/16/2022 4:15 PM C:\110560\110560 - OCC - WIRE RD INTERSECTION\DRAWING FILES\CONCEPT-ALT1\10560 - PROPOSED STOP CONTROLLED INTERSECTION_LEFT TURN POCKET AT WYA.DWG (BETA.STB BW.STB)

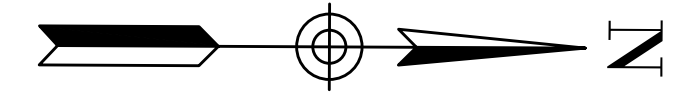

5D-3/125
 GLOBAL COMPANIES, LLC
 C/O ALLIANCE ENERGY, LLC
 15 NORTHEAST INDUSTRIAL ROAD
 BRANFORD, CT 06405
 VOL. 8239 PG. 231 9/2/2010

5D-3/120
 TOWN OF MERRIMACK
 6 BABOOSIC LAKE ROAD
 MERRIMACK, NH 03054
 VOL. 2591 PG. 640 2/15/1978

5D-3/120
 TOWN OF MERRIMACK
 6 BABOOSIC LAKE ROAD
 MERRIMACK, NH 03054
 VOL. 2591 PG. 640 2/15/1978

5D-4/56
 THOMAS J. &
 YOCASTA Y. CAROZZA
 465 D.W. HIGHWAY
 MERRIMACK, NH 03054
 VOL. 9464 PG. 1650 4/30/2021

5D-3/124
 471 DANIEL WEBSTER
 HIGHWAY, LLC
 471 D.W. HIGHWAY
 MERRIMACK, NH 03054
 VOL. 7736 PG. 1978 9/12/2006

5D-3/123
 THOMAS CONNELL
 P.O. BOX 992
 MERRIMACK, NH 03054
 VOL. 7464 PG. 2869 5/11/2005

5D-3/122
 SCOTT MICHAEL D'ORVAL
 477 D.W. HIGHWAY
 MERRIMACK, NH 03054
 VOL. 8641 PG. 1159 2/3/2014

NUMBER	DATE	MADE BY	CHECKED BY	REVISIONS

DRAWN BY:
CT/NO

DESIGNED BY:
CT

CHECKED BY:
CR


REGISTERED PROFESSIONAL

PREPARED BY

For Review Only



SUBCONSULTANT

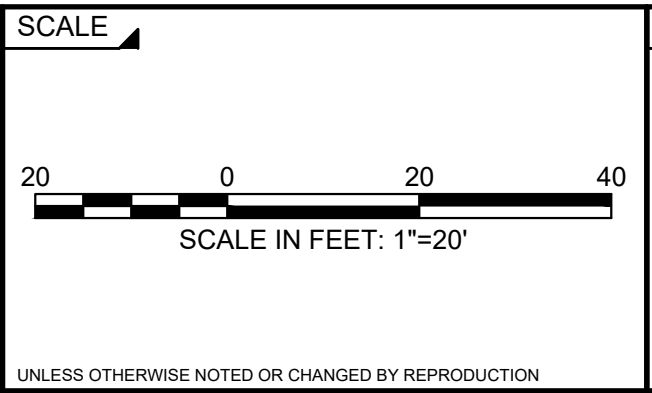

TITLE


**WIRE ROAD
 CONCEPT ALTERNATIVE 1
 STOP CONTROLLED
 INTERSECTION AT
 WIRE RD**

BETA JOB NO. 10560

ISSUE DATE

SHEET NO. 1 of 3

11/16/2022 4:15 PM - OCC - WIRE RD INTERSECTION CONCEPT-ALT10560 - OCC - WIRE RD INTERSECTION CONCEPT-ALT10560 - PROPOSED STOP CONTROLLED INTERSECTION LEFT TURN POCKET AT MYA.DWG (BETA.STB.BW.STB)

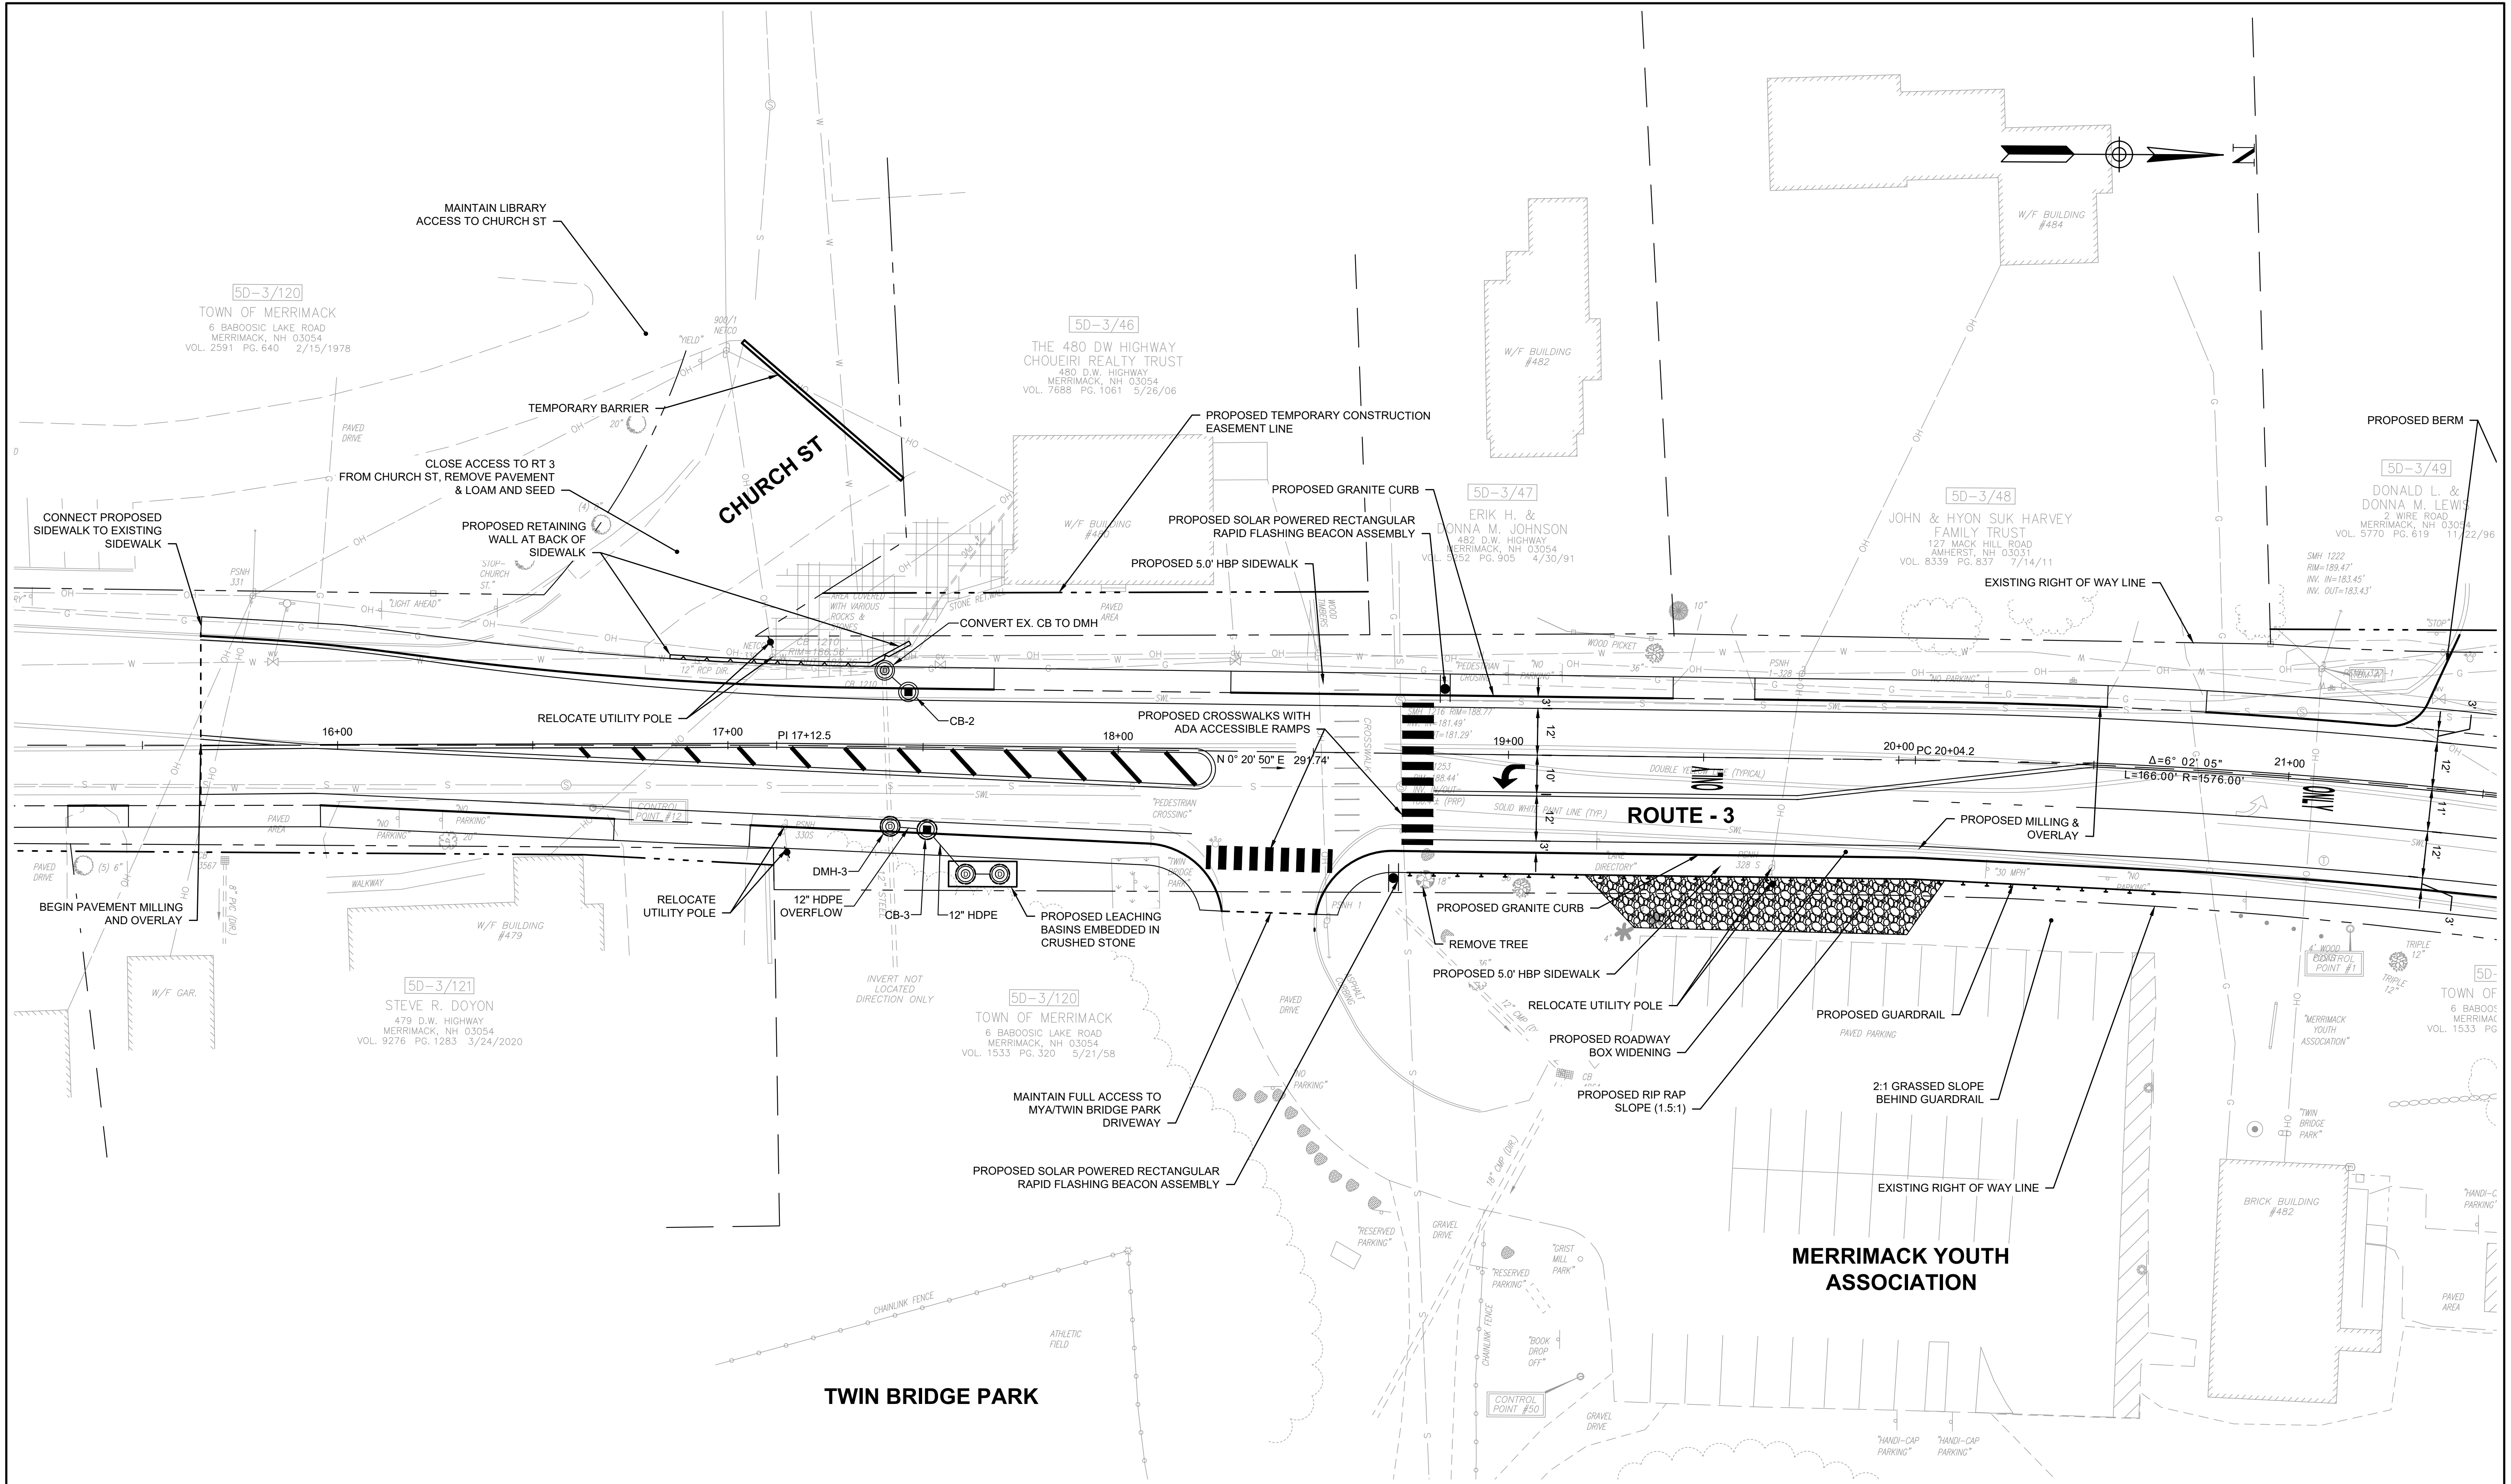

NUMBER	DATE	MADE BY	CHECKED BY	REVISIONS

DRAWN BY:
CT/NO

DESIGNED BY:
CT


CHECKED BY:
CR

REGISTERED PROFESSIONAL

For Review Only



SUBCONSULTANT

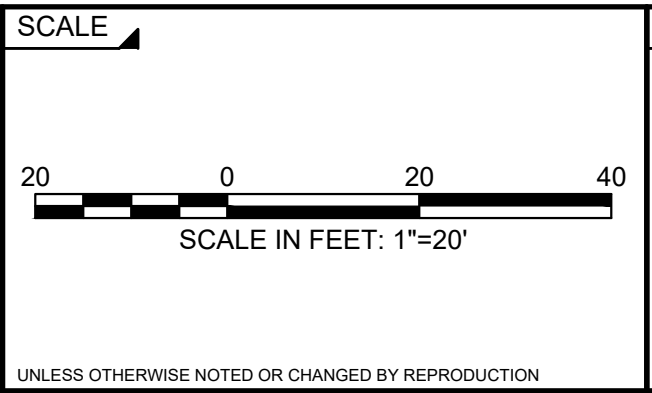

TITLE


**WIRE ROAD
CONCEPT ALTERNATIVE 1
STOP CONTROLLED
INTERSECTION AT
WIRE RD**

BETA JOB NO. 10560

ISSUE DATE

SHEET NO. 2 of 3

11/16/2022 4:15 PM - C:\1105005\10560 - QCC - WIRE RD INTERSECTION CONCEPT-ALT1\10560 - PROPOSED STOP CONTROLLED INTERSECTION_LEFT TURN POCKET AT MYA.DWG (BETA.STB BW.STB)

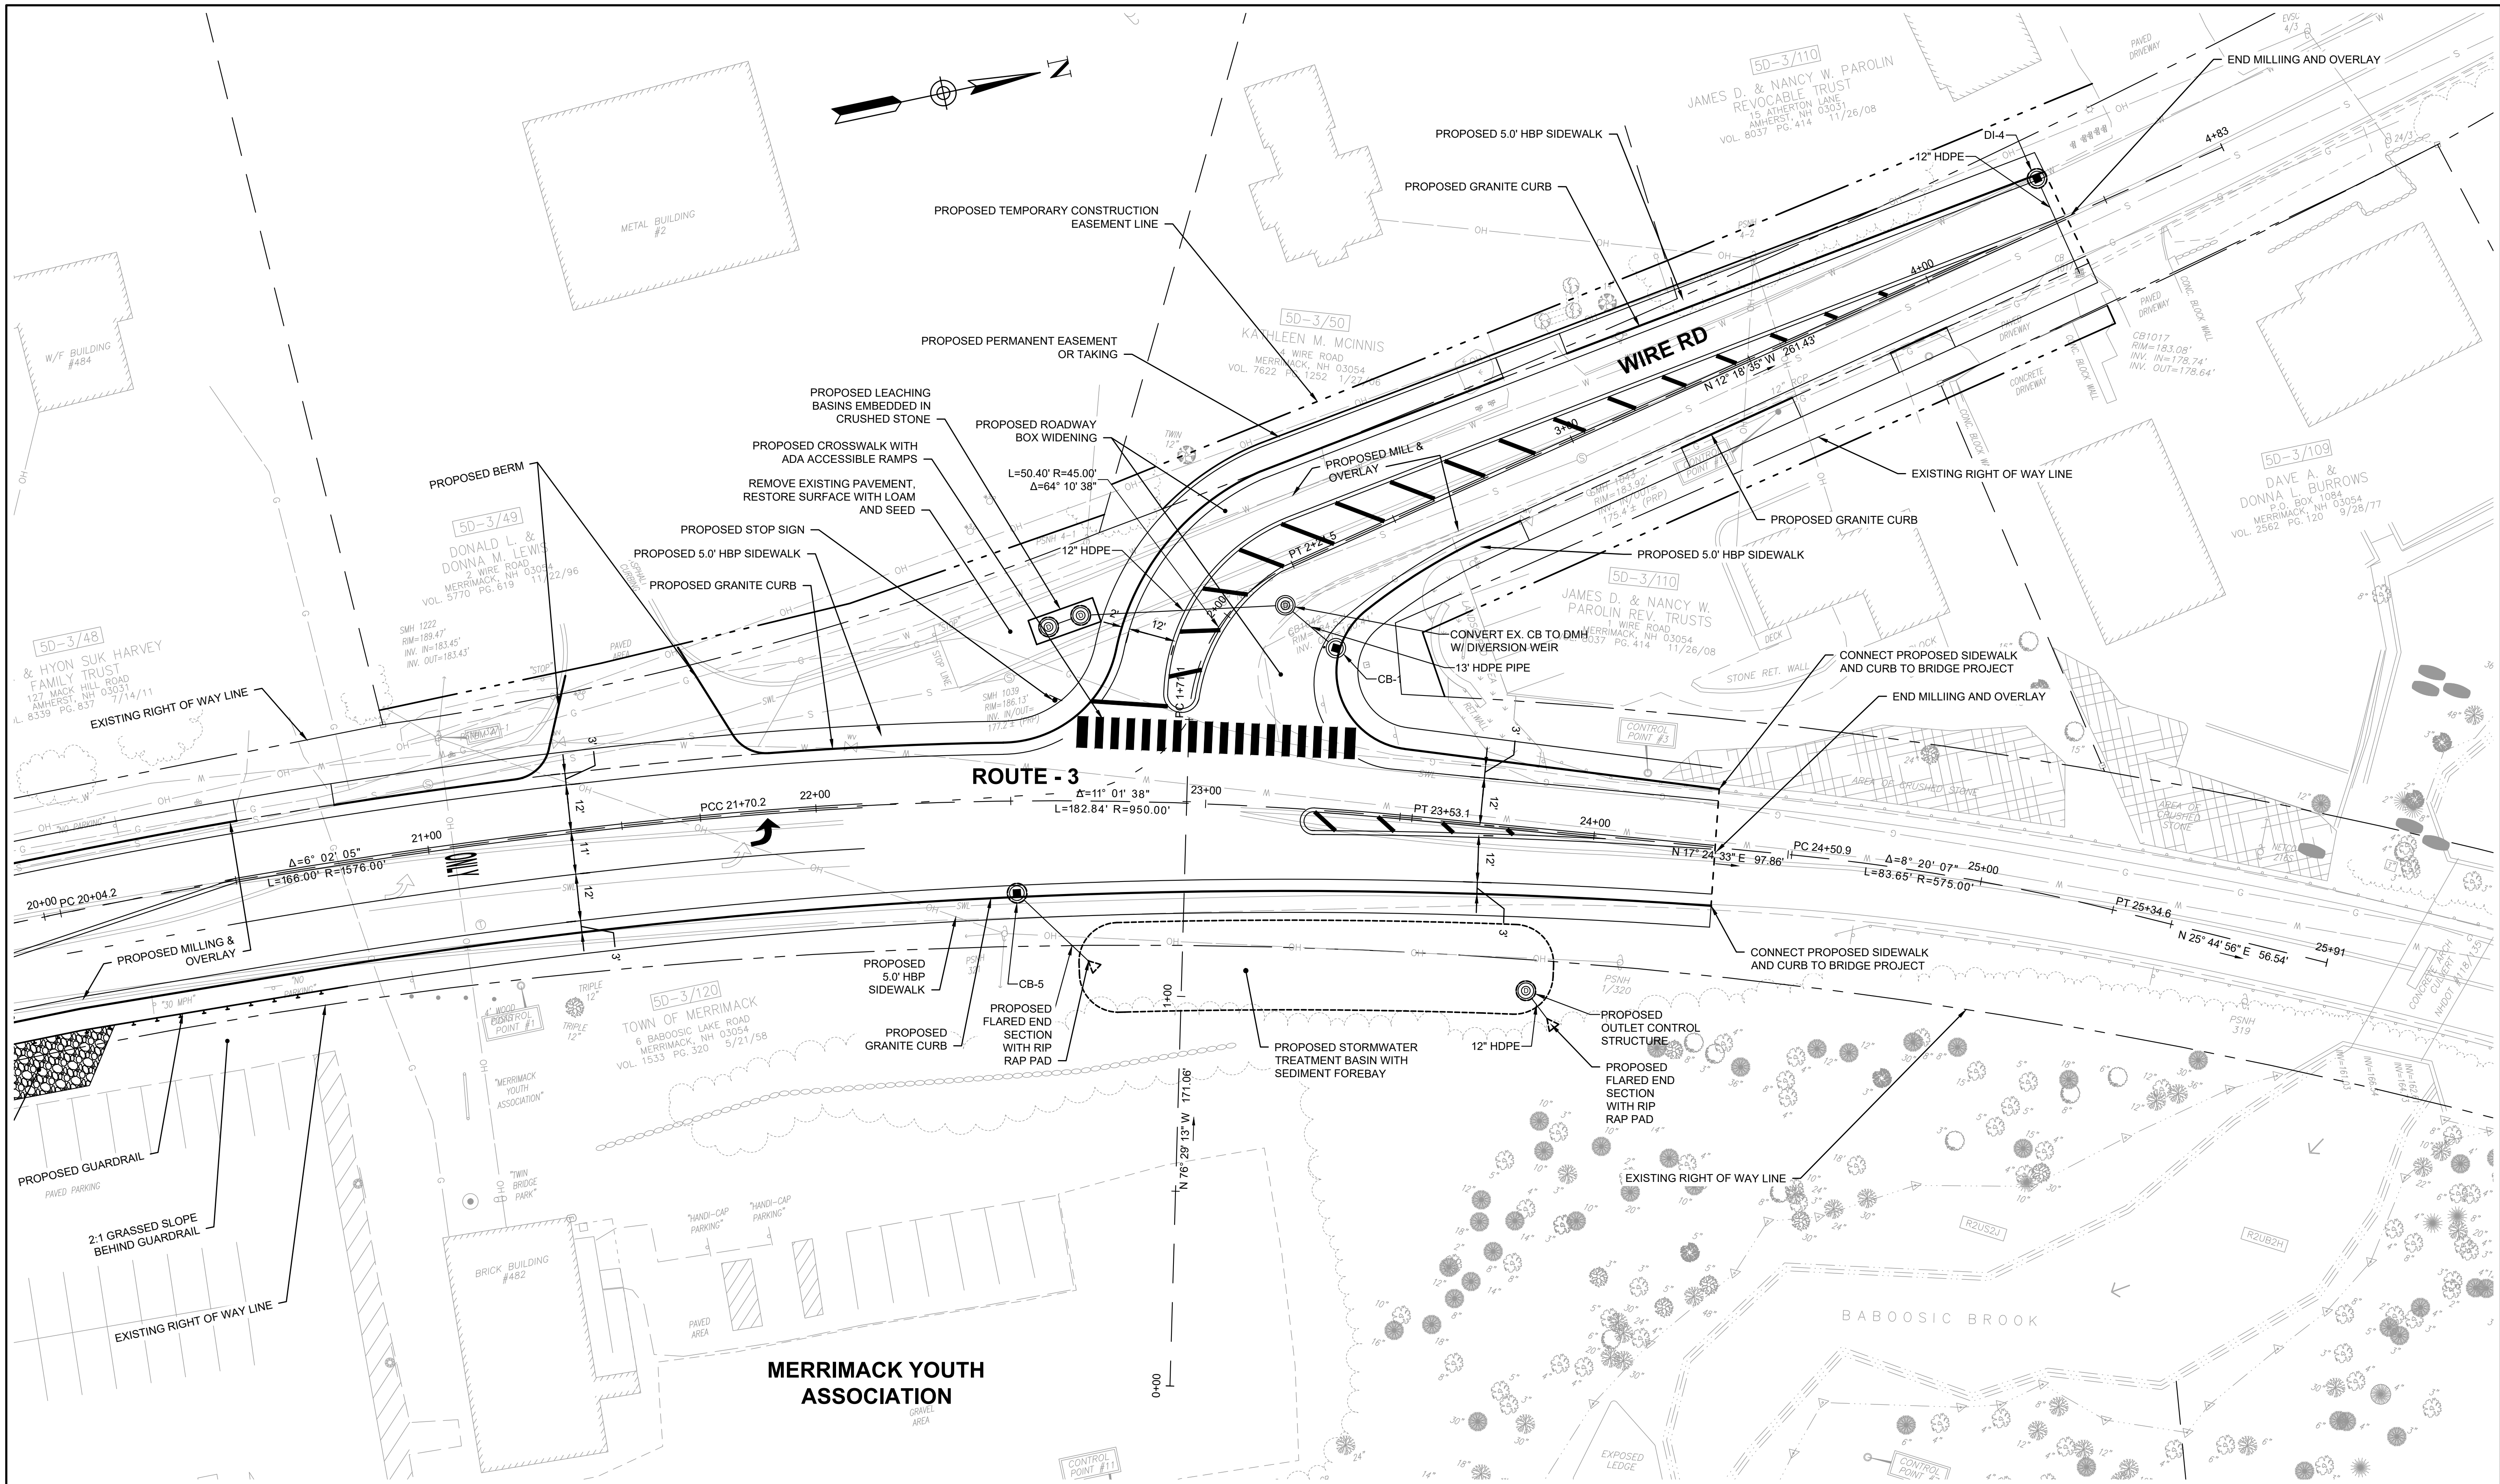

NUMBER	DATE	MADE BY	CHECKED BY	REVISIONS

DRAWN BY:
CT/NO

DESIGNED BY:
CT

CHECKED BY:
CR


REGISTERED PROFESSIONAL

PREPARED BY

For Review Only



SUBCONSULTANT

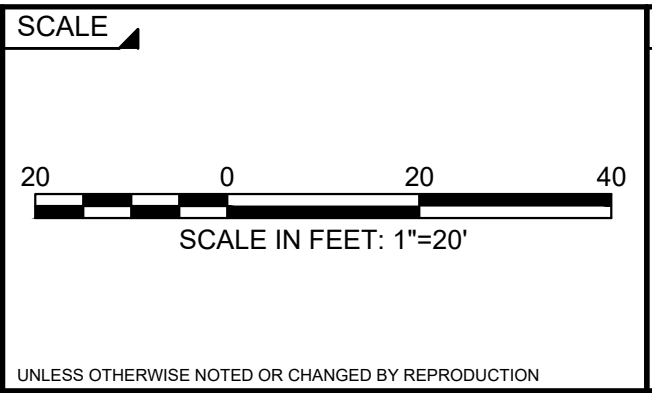


TITLE

**WIRE ROAD
CONCEPT ALTERNATIVE 1
STOP CONTROLLED
INTERSECTION AT
WIRE RD**

BETA JOB NO. 10560

ISSUE DATE

SHEET NO. 3 of 3

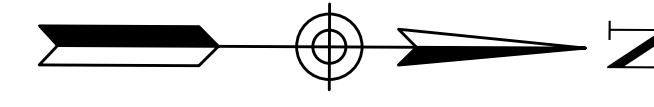

5D-3/120
 TOWN OF MERRIMACK
 6 BABOOSIC LAKE ROAD
 MERRIMACK, NH 03054
 VOL. 2591 PG. 640 2/15/1978

5D-3/125
 GLOBAL COMPANIES, LLC
 C/O ALLIANCE ENERGY, LLC
 15 NORTHEAST INDUSTRIAL ROAD
 BRANFORD, CT 06405
 VOL. 8239 PG. 231 9/2/2010

MERRIMACK PUBLIC LIBRARY


5D-3/120
 TOWN OF MERRIMACK
 6 BABOOSIC LAKE ROAD
 MERRIMACK, NH 03054
 VOL. 2591 PG. 640 2/15/1978

5D-4/56
 THOMAS J. &
 YOCASTA Y. CAROZZA
 465 D.W. HIGHWAY
 MERRIMACK, NH 03054
 VOL. 9464 PG. 1650 4/30/2021

5D-3/124
 471 DANIEL WEBSTER
 HIGHWAY, LLC
 471 D.W. HIGHWAY
 MERRIMACK, NH 03054
 VOL. 7736 PG. 1978 9/12/2006

5D-3/123
 THOMAS CONNELL
 P.O. BOX 992
 MERRIMACK, NH 03054
 VOL. 7464 PG. 2869 5/11/2005

5D-3/122
 SCOTT MICHAEL D'ORVAL
 477 D.W. HIGHWAY
 MERRIMACK, NH 03054
 VOL. 8641 PG. 1159 2/3/2014

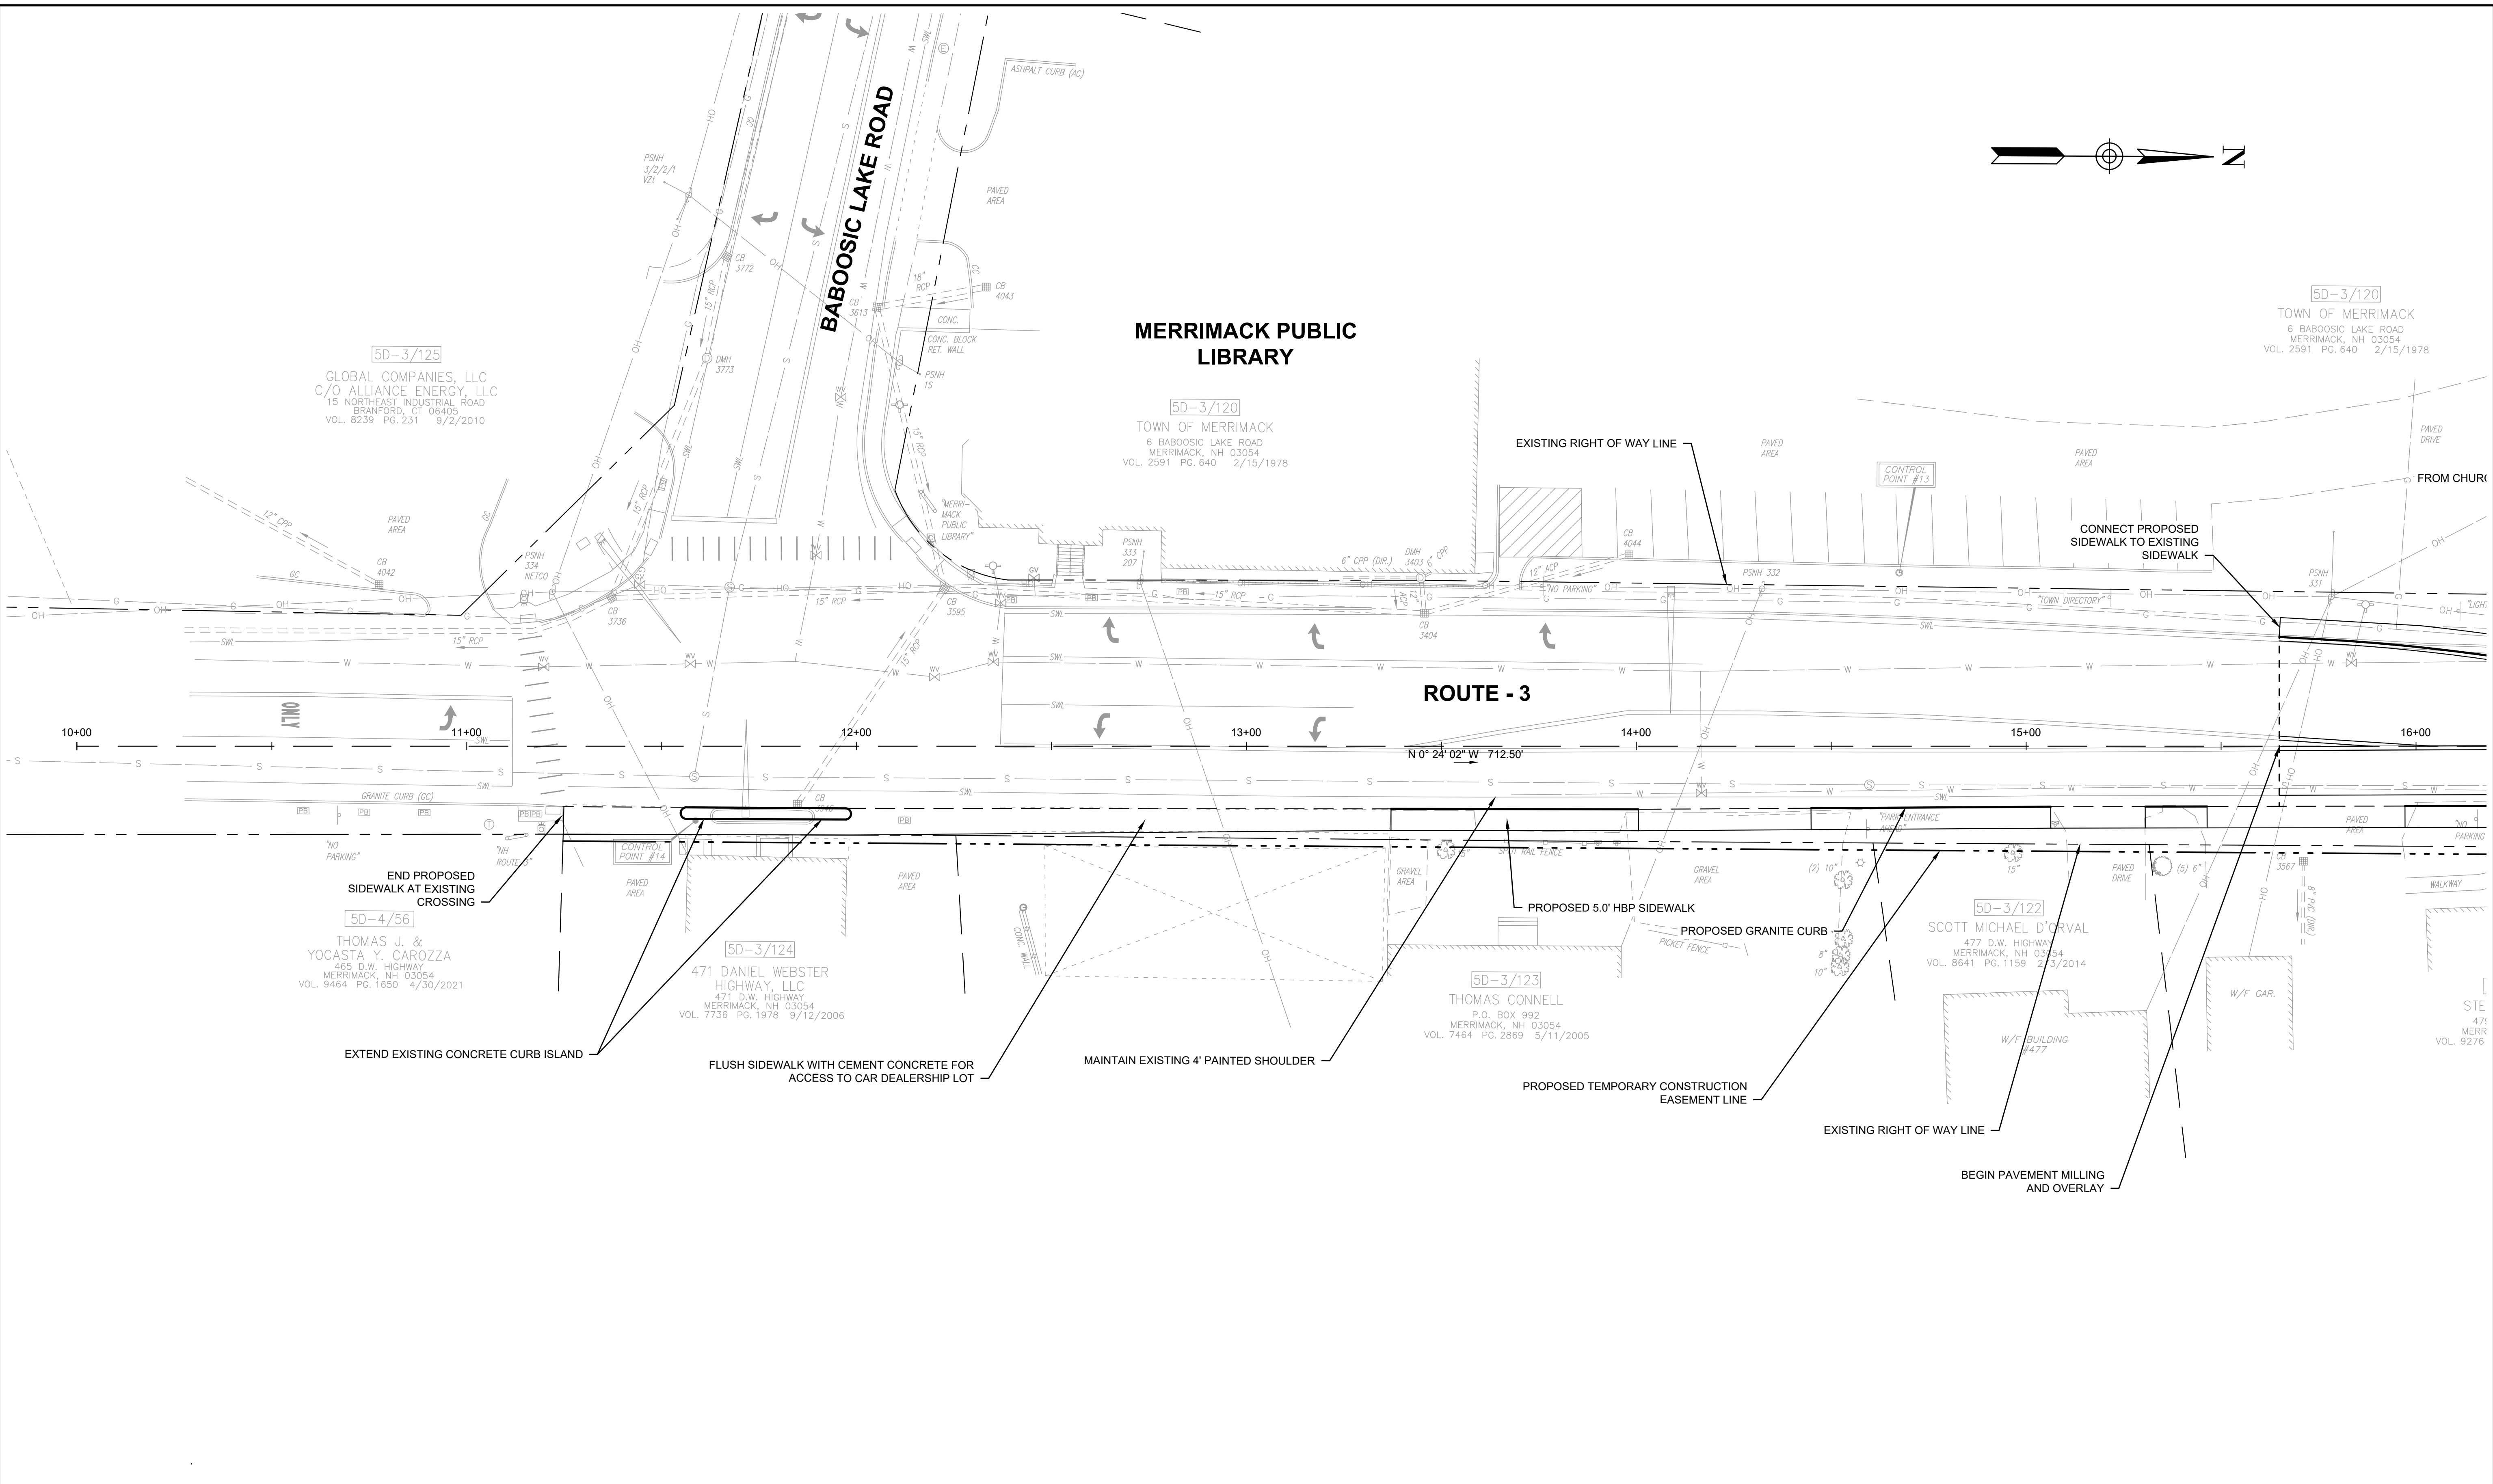

11/16/2022 4:13 PM C:\110560\110560 - QCC - WIRE RD INTERSECTION\DRAWING FILES\CONCEPT-ALT110560 - PROPOSED SIGNALIZED INTERSECTION NO LEFT TO MYA.DWG (BETA STB BW STB)

NUMBER	DATE	MADE BY	CHECKED BY	REVISIONS

DRAWN BY:
CT/NO

DESIGNED BY:
CT

CHECKED BY:
CR


REGISTERED PROFESSIONAL

PREPARED BY

For Review Only



SUBCONSULTANT

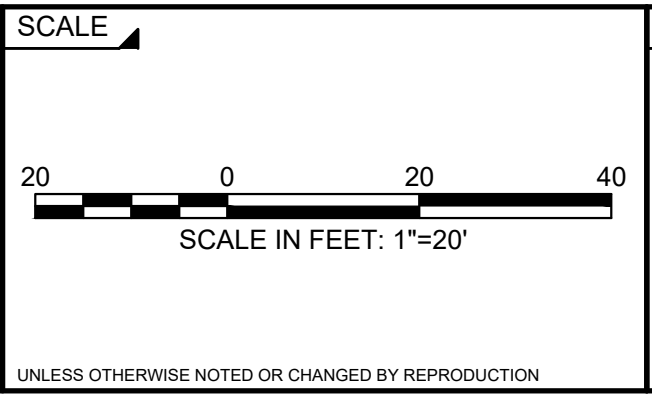

TITLE


**WIRE ROAD
 CONCEPT ALTERNATIVE 3
 SIGNALIZED
 INTERSECTION AT
 WIRE RD**

BETA JOB NO. 10560

ISSUE DATE

SHEET NO. 1 of 3

11/16/2022 4:13 PM C:\110560\110560 - OCC - WIRE RD INTERSECTION\DRAWING FILES\CONCEPT-ALT110560 - PROPOSED SIGNALIZED INTERSECTION NO LEFT TO MYA.DWG (BETA STB BW STB)

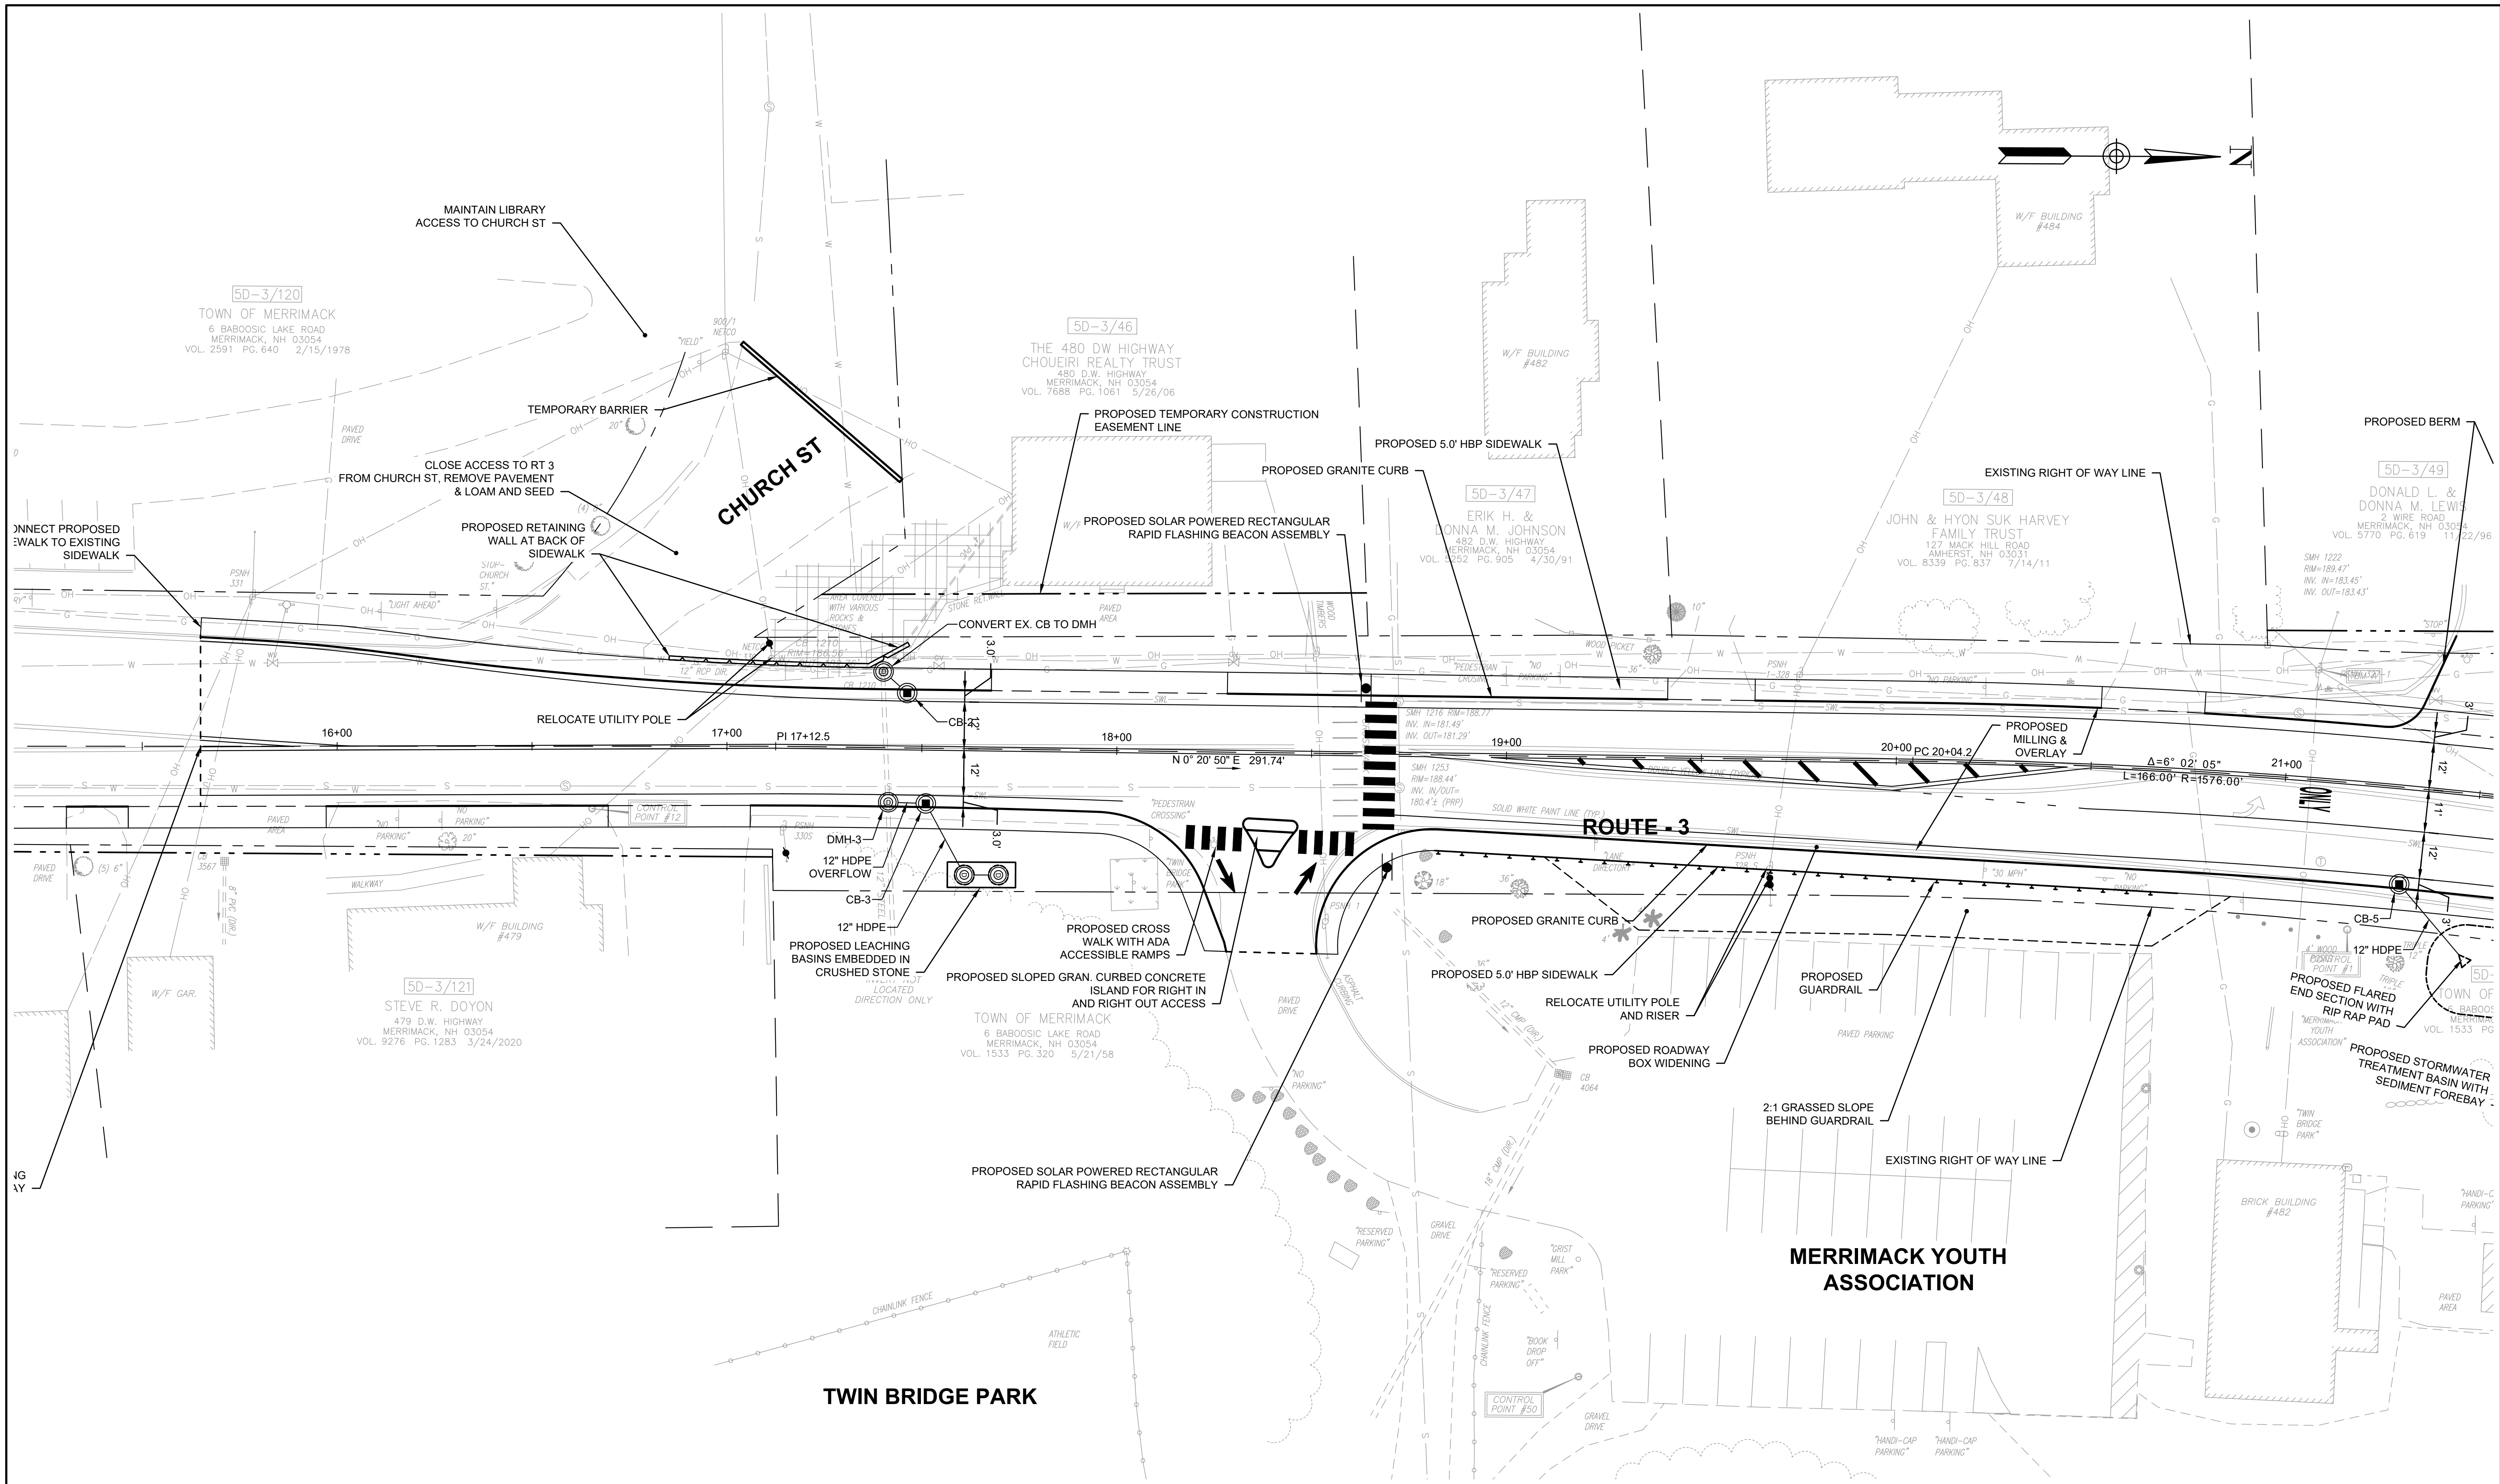

NUMBER	DATE	MADE BY	CHECKED BY	REVISIONS

DRAWN BY:
CT/NO

DESIGNED BY:
CT

CHECKED BY:
CR


REGISTERED PROFESSIONAL

PREPARED BY

For Review Only



SUBCONSULTANT

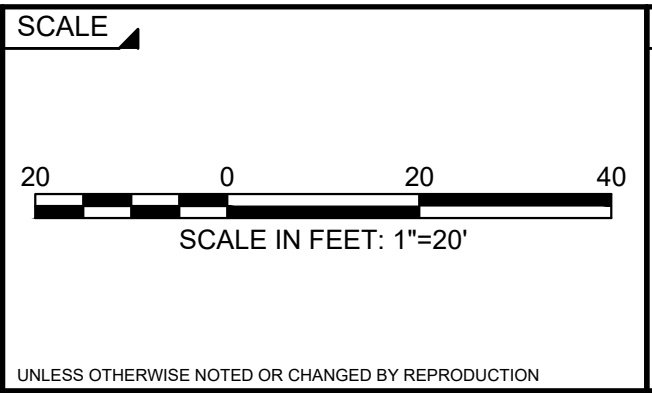

TITLE


**WIRE ROAD
CONCEPT ALTERNATIVE 3
SIGNALIZED
INTERSECTION AT
WIRE RD**

BETA JOB NO. 10560

ISSUE DATE

SHEET NO. 2 of 3

11/16/2022 4:13 PM C:\1105005\10560 - QCC - WIRE RD INTERSECTION\DRAWING FILES\CONCEPT-ALT1\0560 - PROPOSED SIGNALIZED INTERSECTION NO LEFT TO MYA.DWG (BETA STB.BW STB)

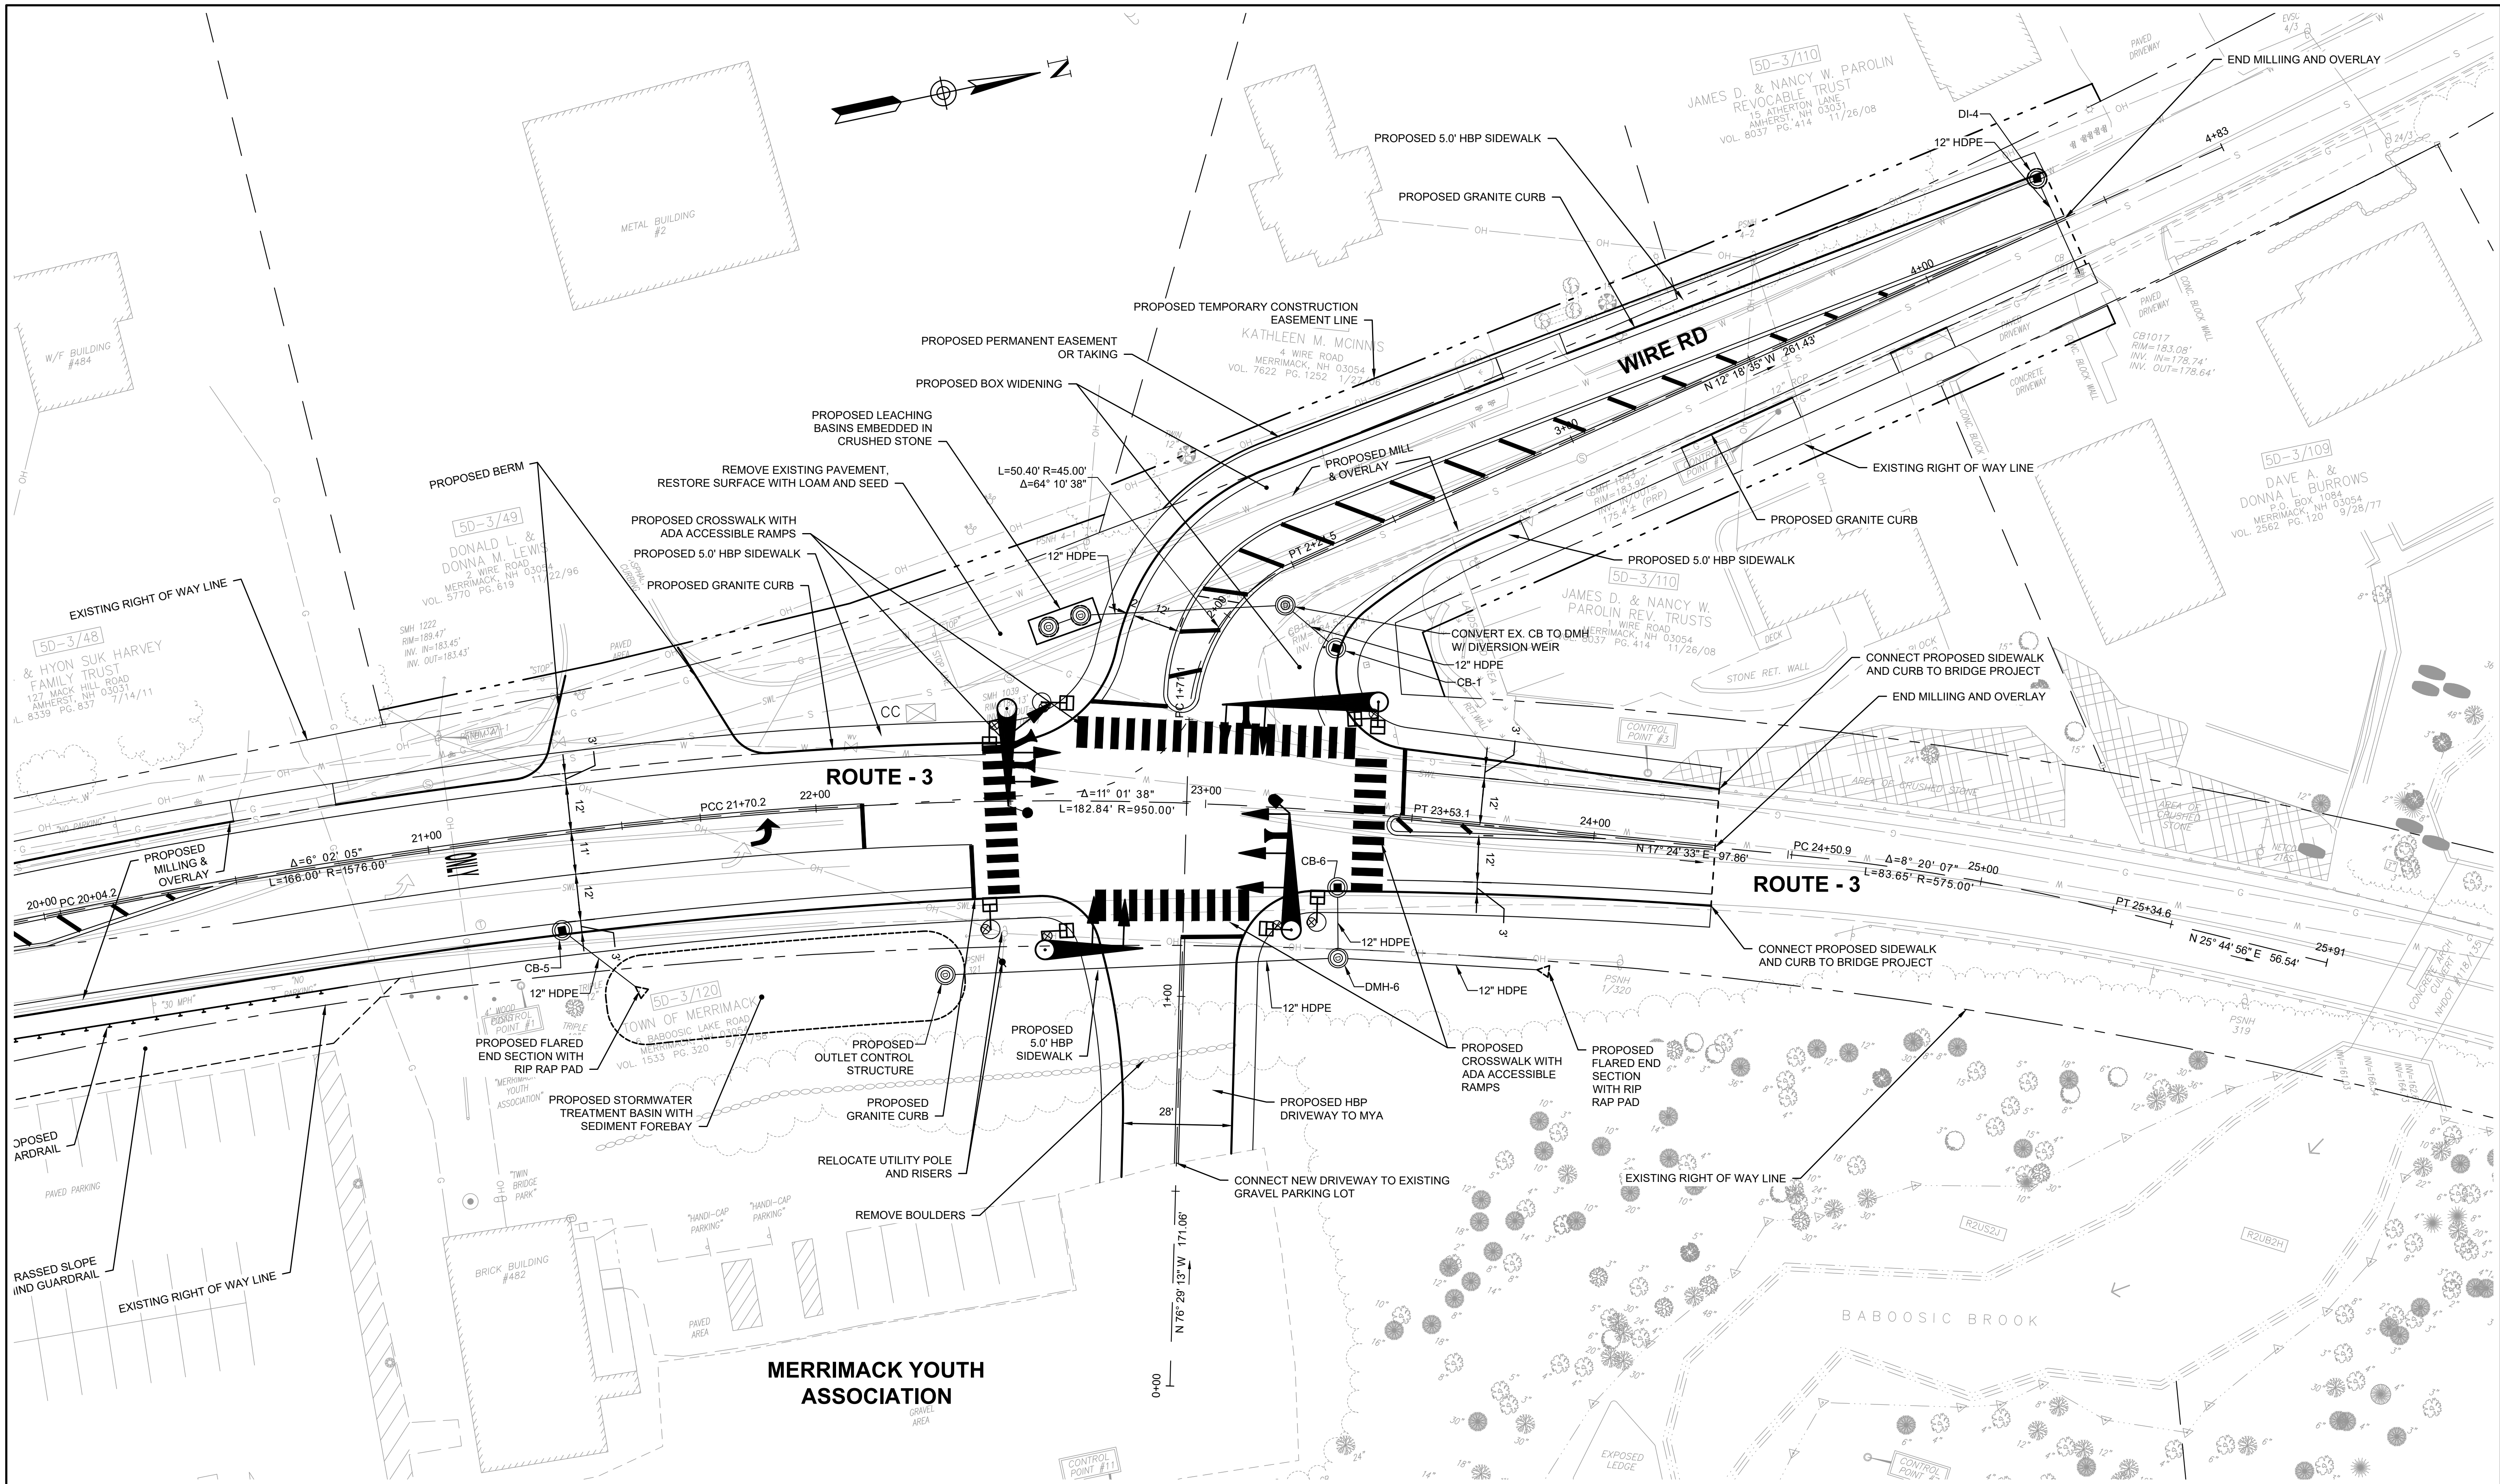

NUMBER	DATE	MADE BY	CHECKED BY	REVISIONS

DRAWN BY:
CT/NO

DESIGNED BY:
CT

CHECKED BY:
CR


REGISTERED PROFESSIONAL

PREPARED BY

For Review Only



SUBCONSULTANT

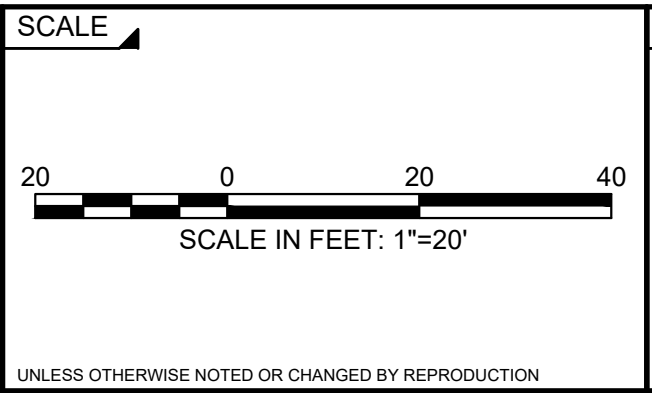


TITLE

**WIRE ROAD
CONCEPT ALTERNATIVE 3
SIGNALIZED
INTERSECTION AT
WIRE RD**

BETA JOB NO. 10560

ISSUE DATE

SHEET NO. 3 of 3

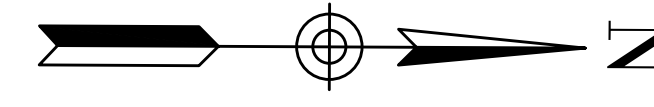

5D-3/120
 TOWN OF MERRIMACK
 6 BABOOSIC LAKE ROAD
 MERRIMACK, NH 03054
 VOL. 2591 PG. 640 2/15/1978

MERRIMACK PUBLIC LIBRARY

5D-3/120
 TOWN OF MERRIMACK
 6 BABOOSIC LAKE ROAD
 MERRIMACK, NH 03054
 VOL. 2591 PG. 640 2/15/1978


5D-3/125
 GLOBAL COMPANIES, LLC
 C/O ALLIANCE ENERGY, LLC
 15 NORTHEAST INDUSTRIAL ROAD
 BRANFORD, CT 06405
 VOL. 8239 PG. 231 9/2/2010

5D-4/56
 THOMAS J. &
 YOCASTA Y. CAROZZA
 465 D.W. HIGHWAY
 MERRIMACK, NH 03054
 VOL. 9464 PG. 1650 4/30/2021

5D-3/124
 471 DANIEL WEBSTER
 HIGHWAY, LLC
 471 D.W. HIGHWAY
 MERRIMACK, NH 03054
 VOL. 7736 PG. 1978 9/12/2006

5D-3/123
 THOMAS CONNELL
 P.O. BOX 992
 MERRIMACK, NH 03054
 VOL. 7464 PG. 2869 5/11/2005

5D-3/122
 SCOTT MICHAEL D'ORVAL
 477 D.W. HIGHWAY
 MERRIMACK, NH 03054
 VOL. 8641 PG. 1159 2/3/2014

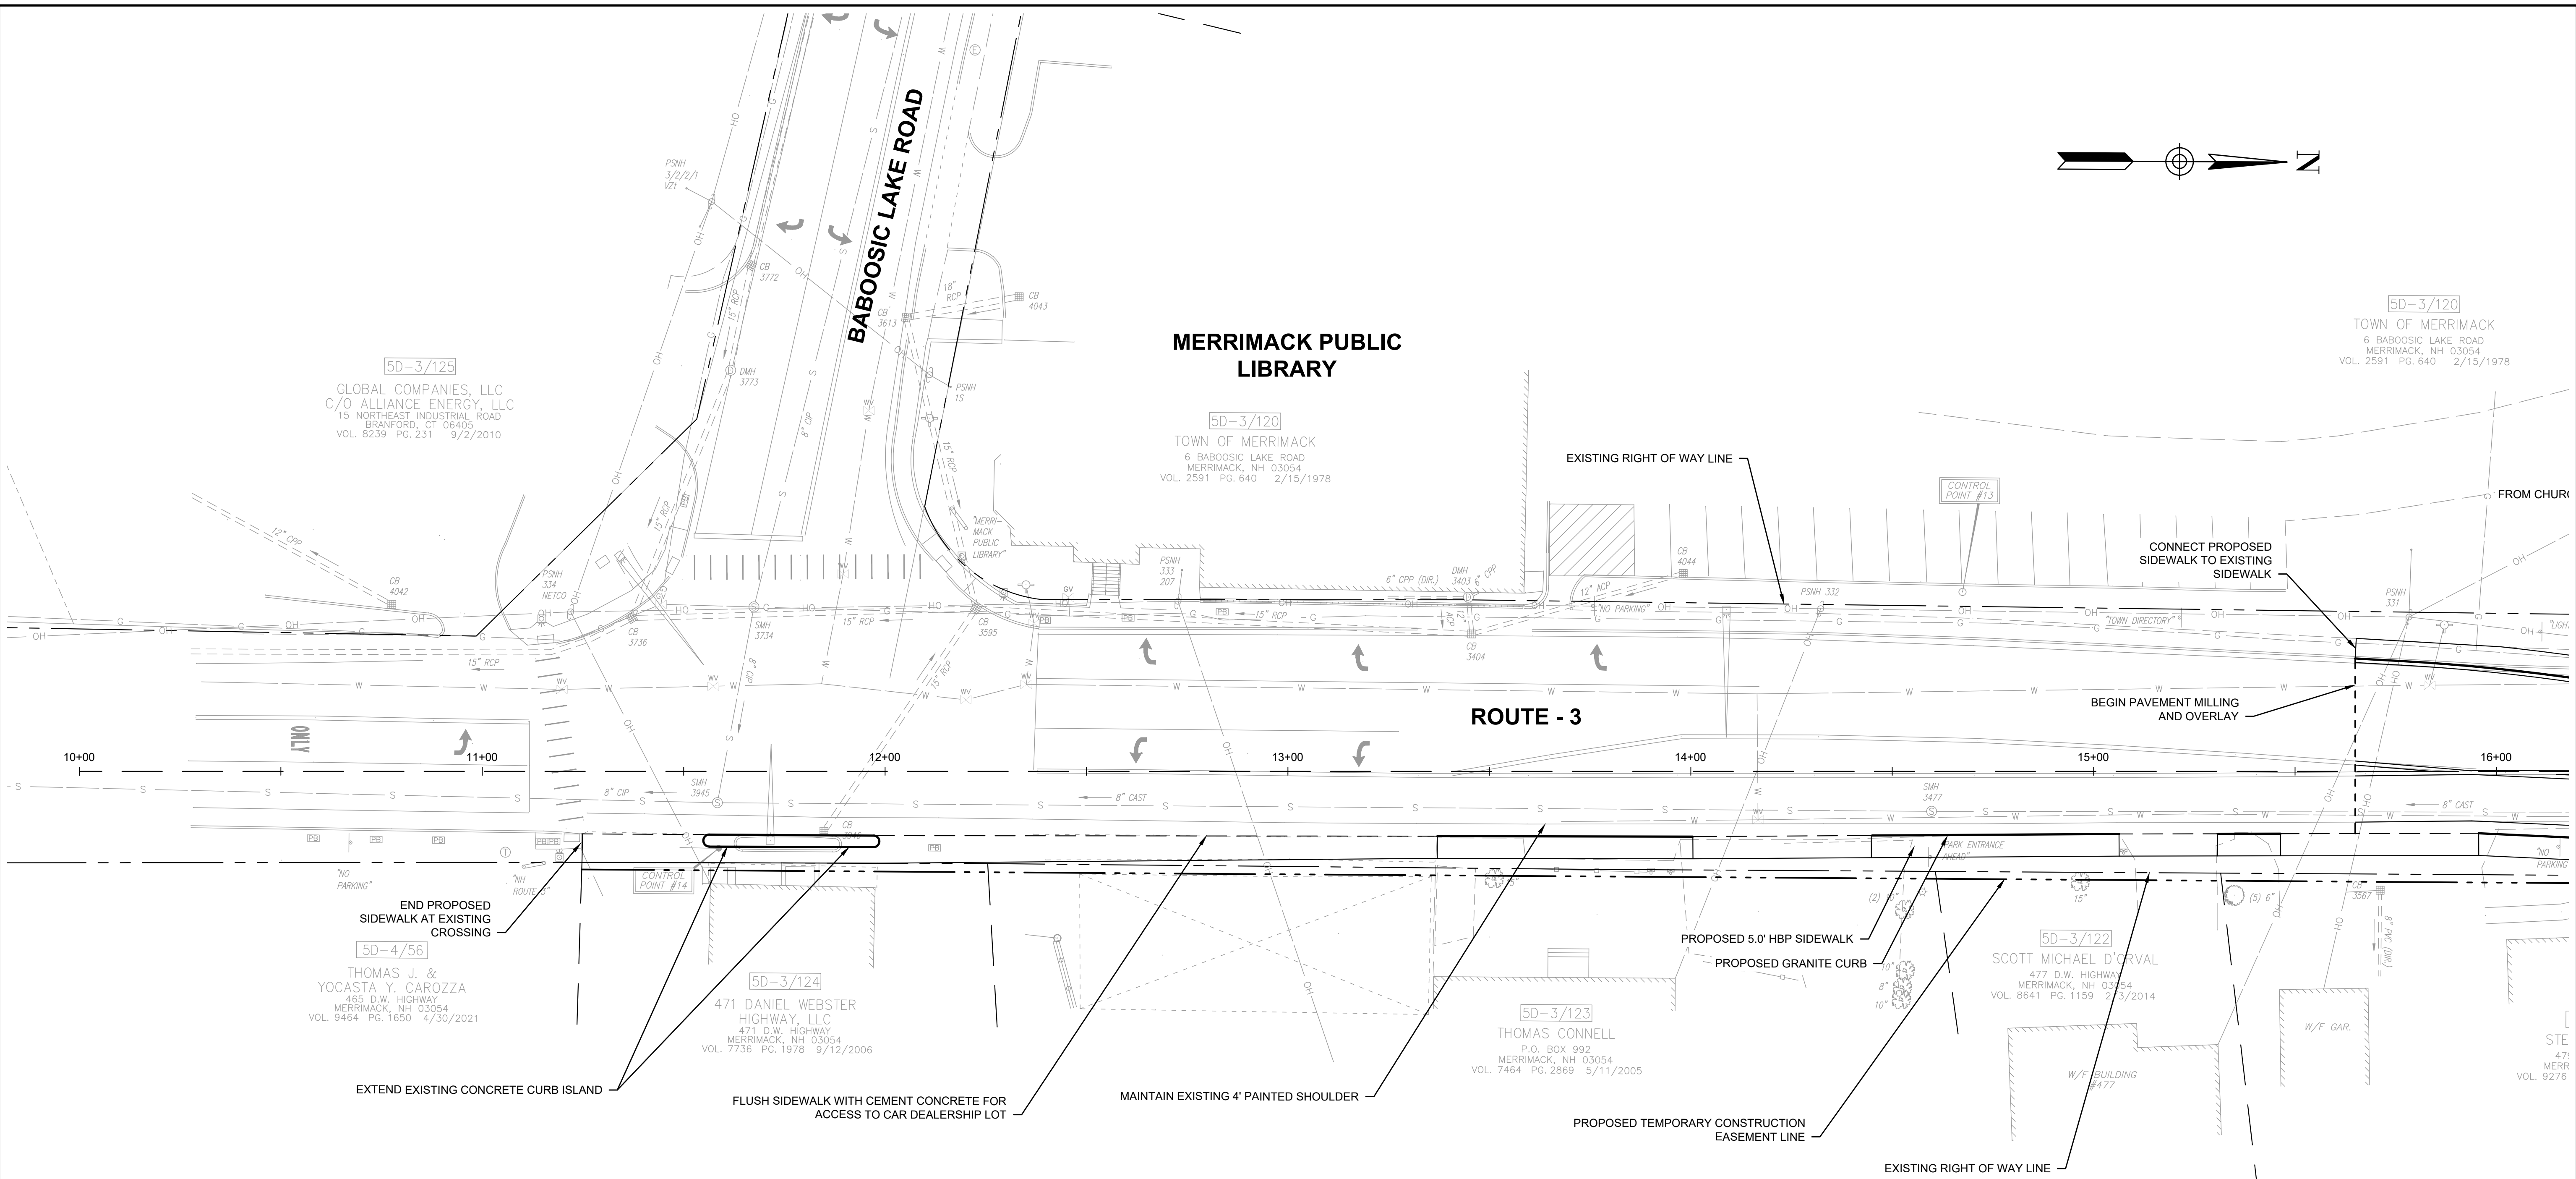

11/16/2022 3:56 PM C:\110560\10560 - QCC - WIRE RD INTERSECTION\DRAWING FILES\CONCEPT-ALT1\10560 - PROPOSED ROUNDABOUT.DWG (BETA STB BW.STB)

NUMBER	DATE	MADE BY	CHECKED BY	REVISIONS

DRAWN BY:
CT/NO

DESIGNED BY:
CT

CHECKED BY:
CR


REGISTERED PROFESSIONAL

PREPARED BY

For Review Only



SUBCONSULTANT

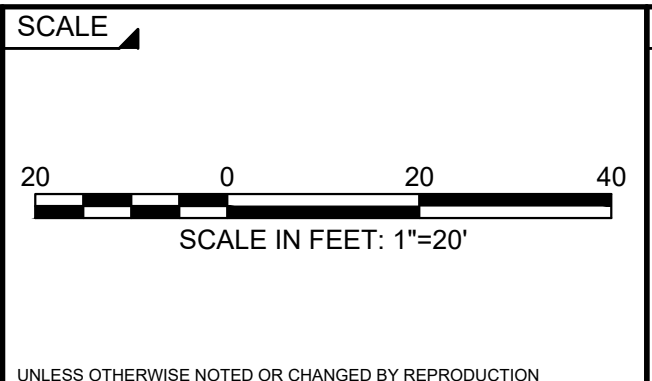

TITLE


**WIRE ROAD
 CONCEPT ALTERNATIVE 2
 ROUNDABOUT AT WIRE RD**

BETA JOB NO. 10560

ISSUE DATE

SHEET NO. 1 of 3

11/16/2022 3:56 PM C:\110500\10560 - OCC - WIRE RD INTERSECTION\DRAWING FILES\CONCEPT-ALT1\10560 - PROPOSED ROUNDABOUT.DWG (BETA STB BW.STB)

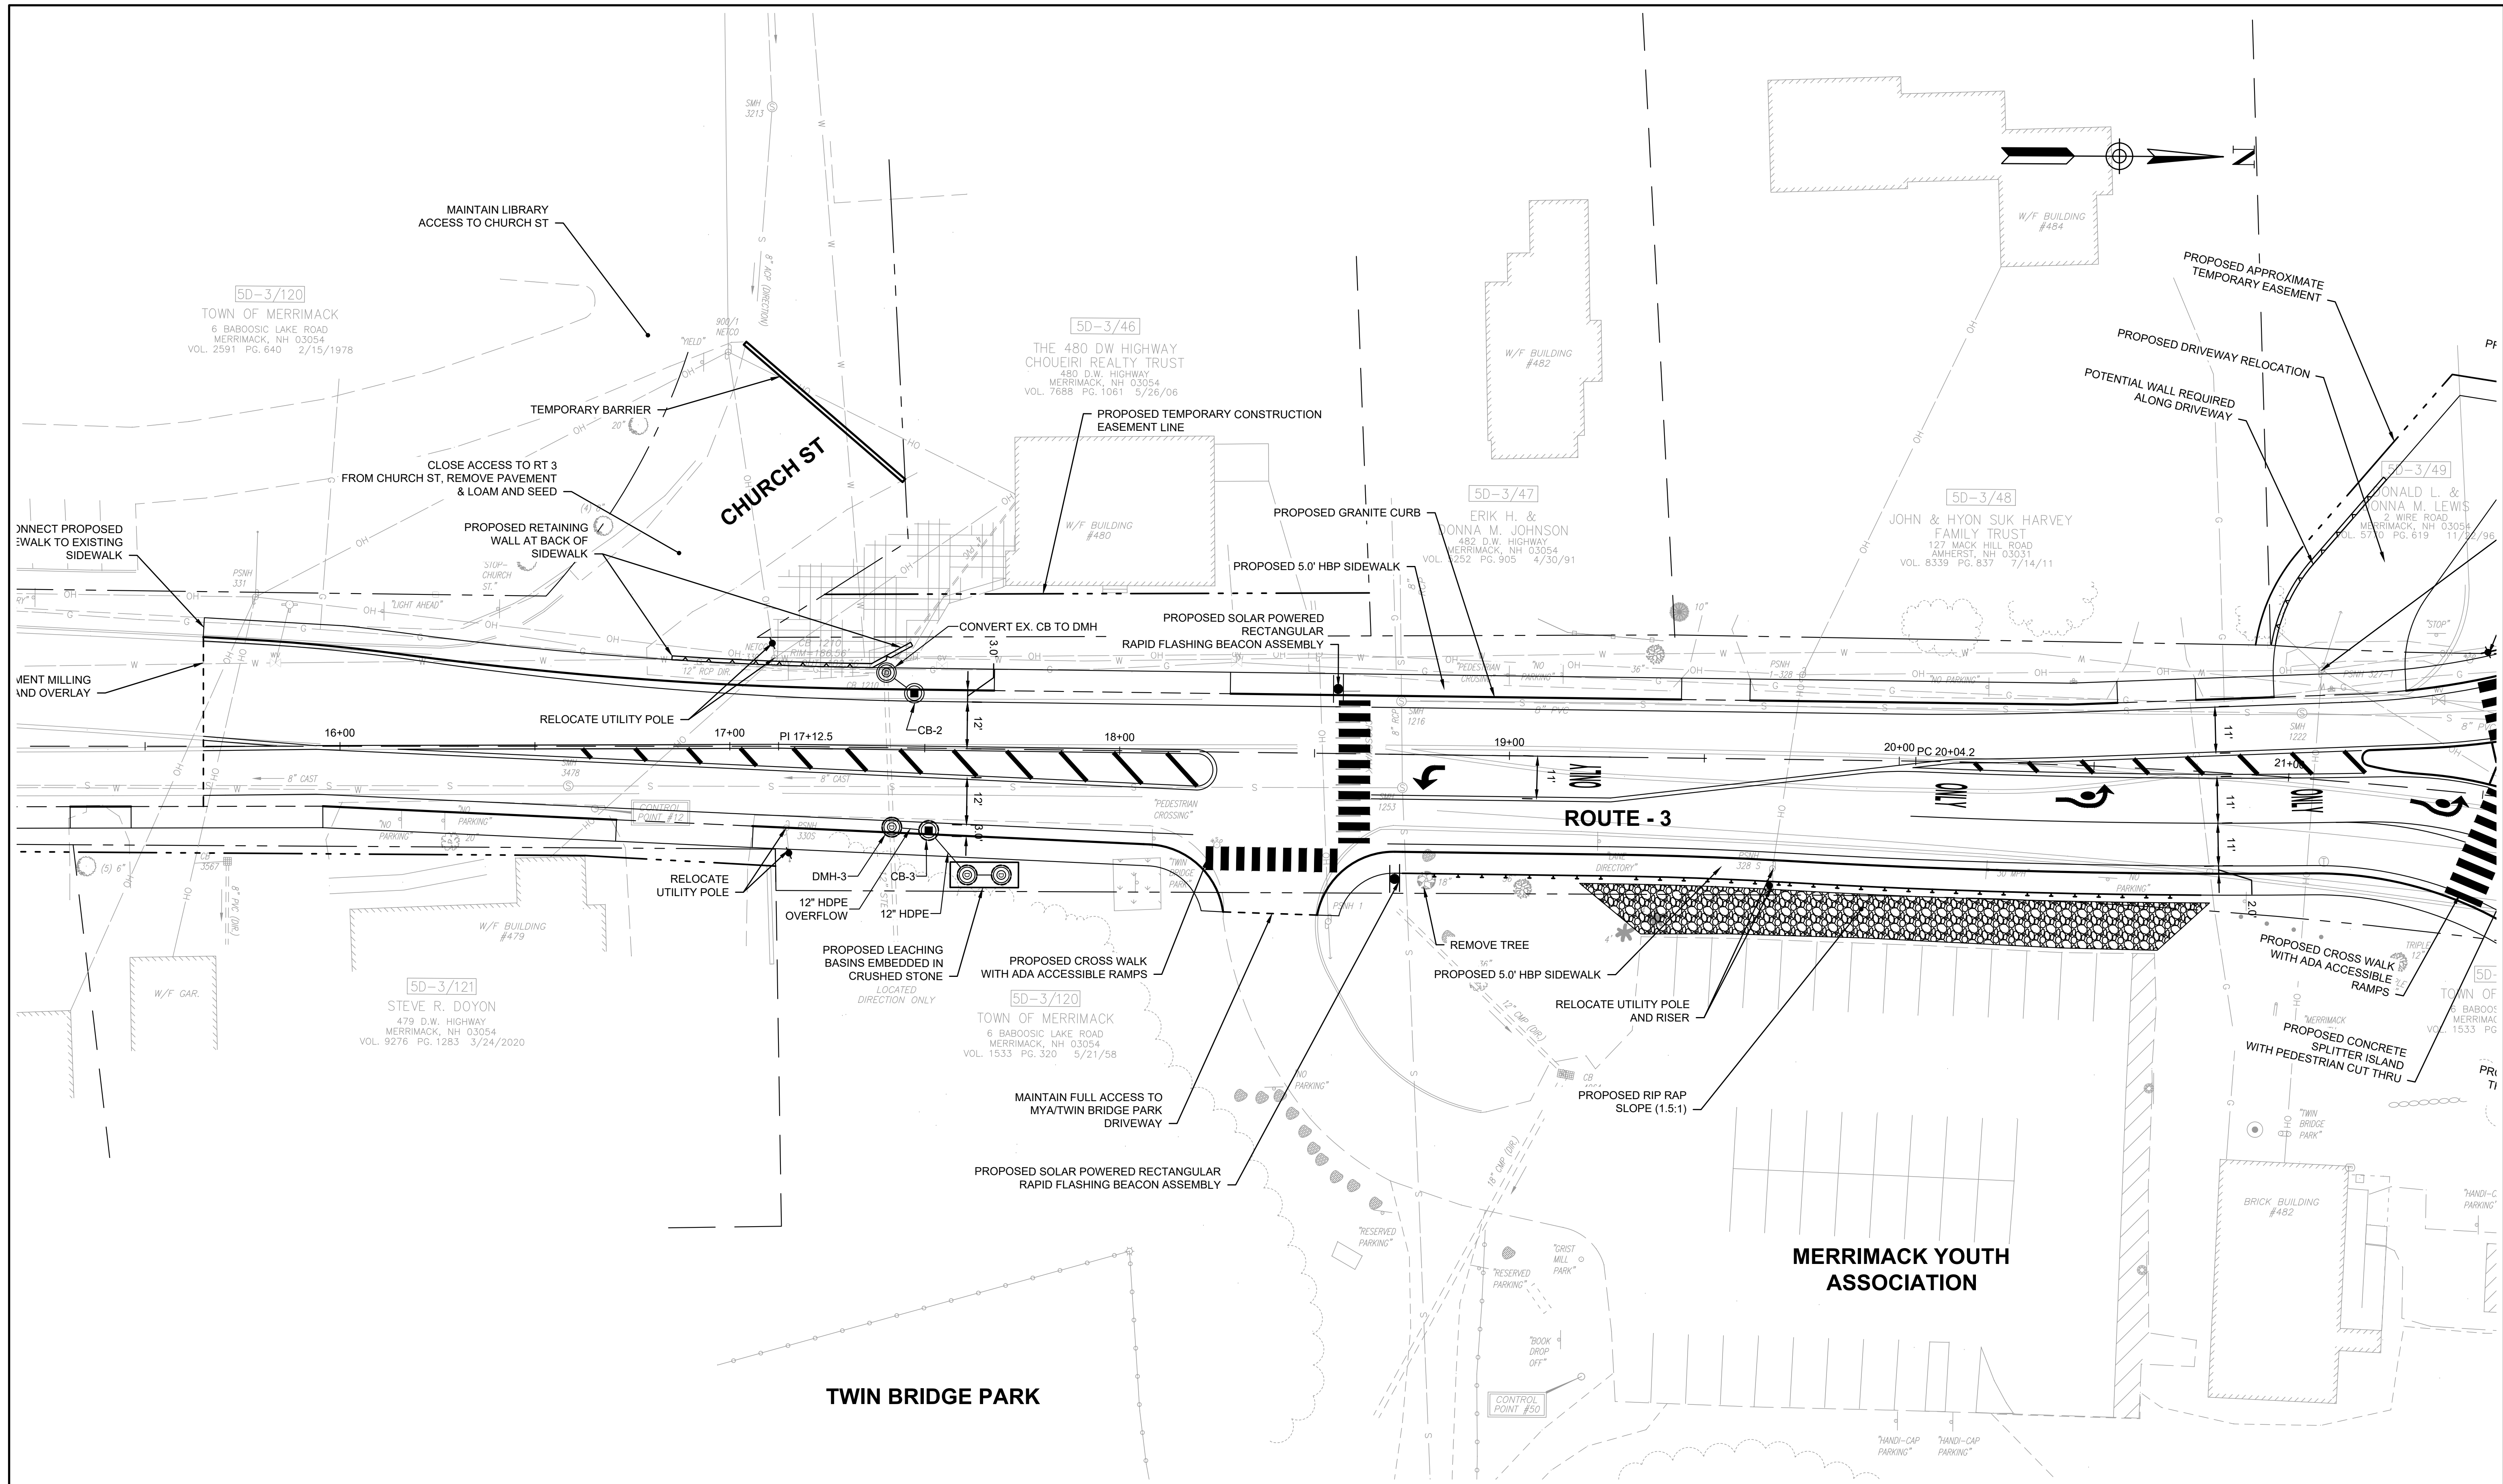

NUMBER	DATE	MADE BY	CHECKED BY	REVISIONS

DRAWN BY:
CT/NO

DESIGNED BY:
CT

CHECKED BY:
CR


REGISTERED PROFESSIONAL

PREPARED BY

For Review Only



SUBCONSULTANT

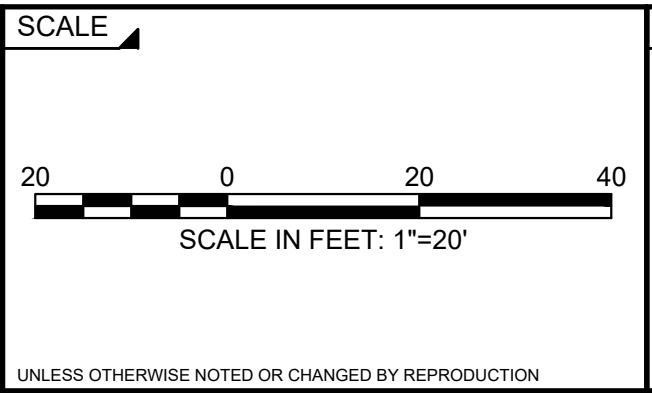



TITLE

**WIRE ROAD
CONCEPT ALTERNATIVE 2
ROUNDABOUT AT WIRE RD**

BETA JOB NO. 10560

ISSUE DATE

SHEET NO. 2 of 3

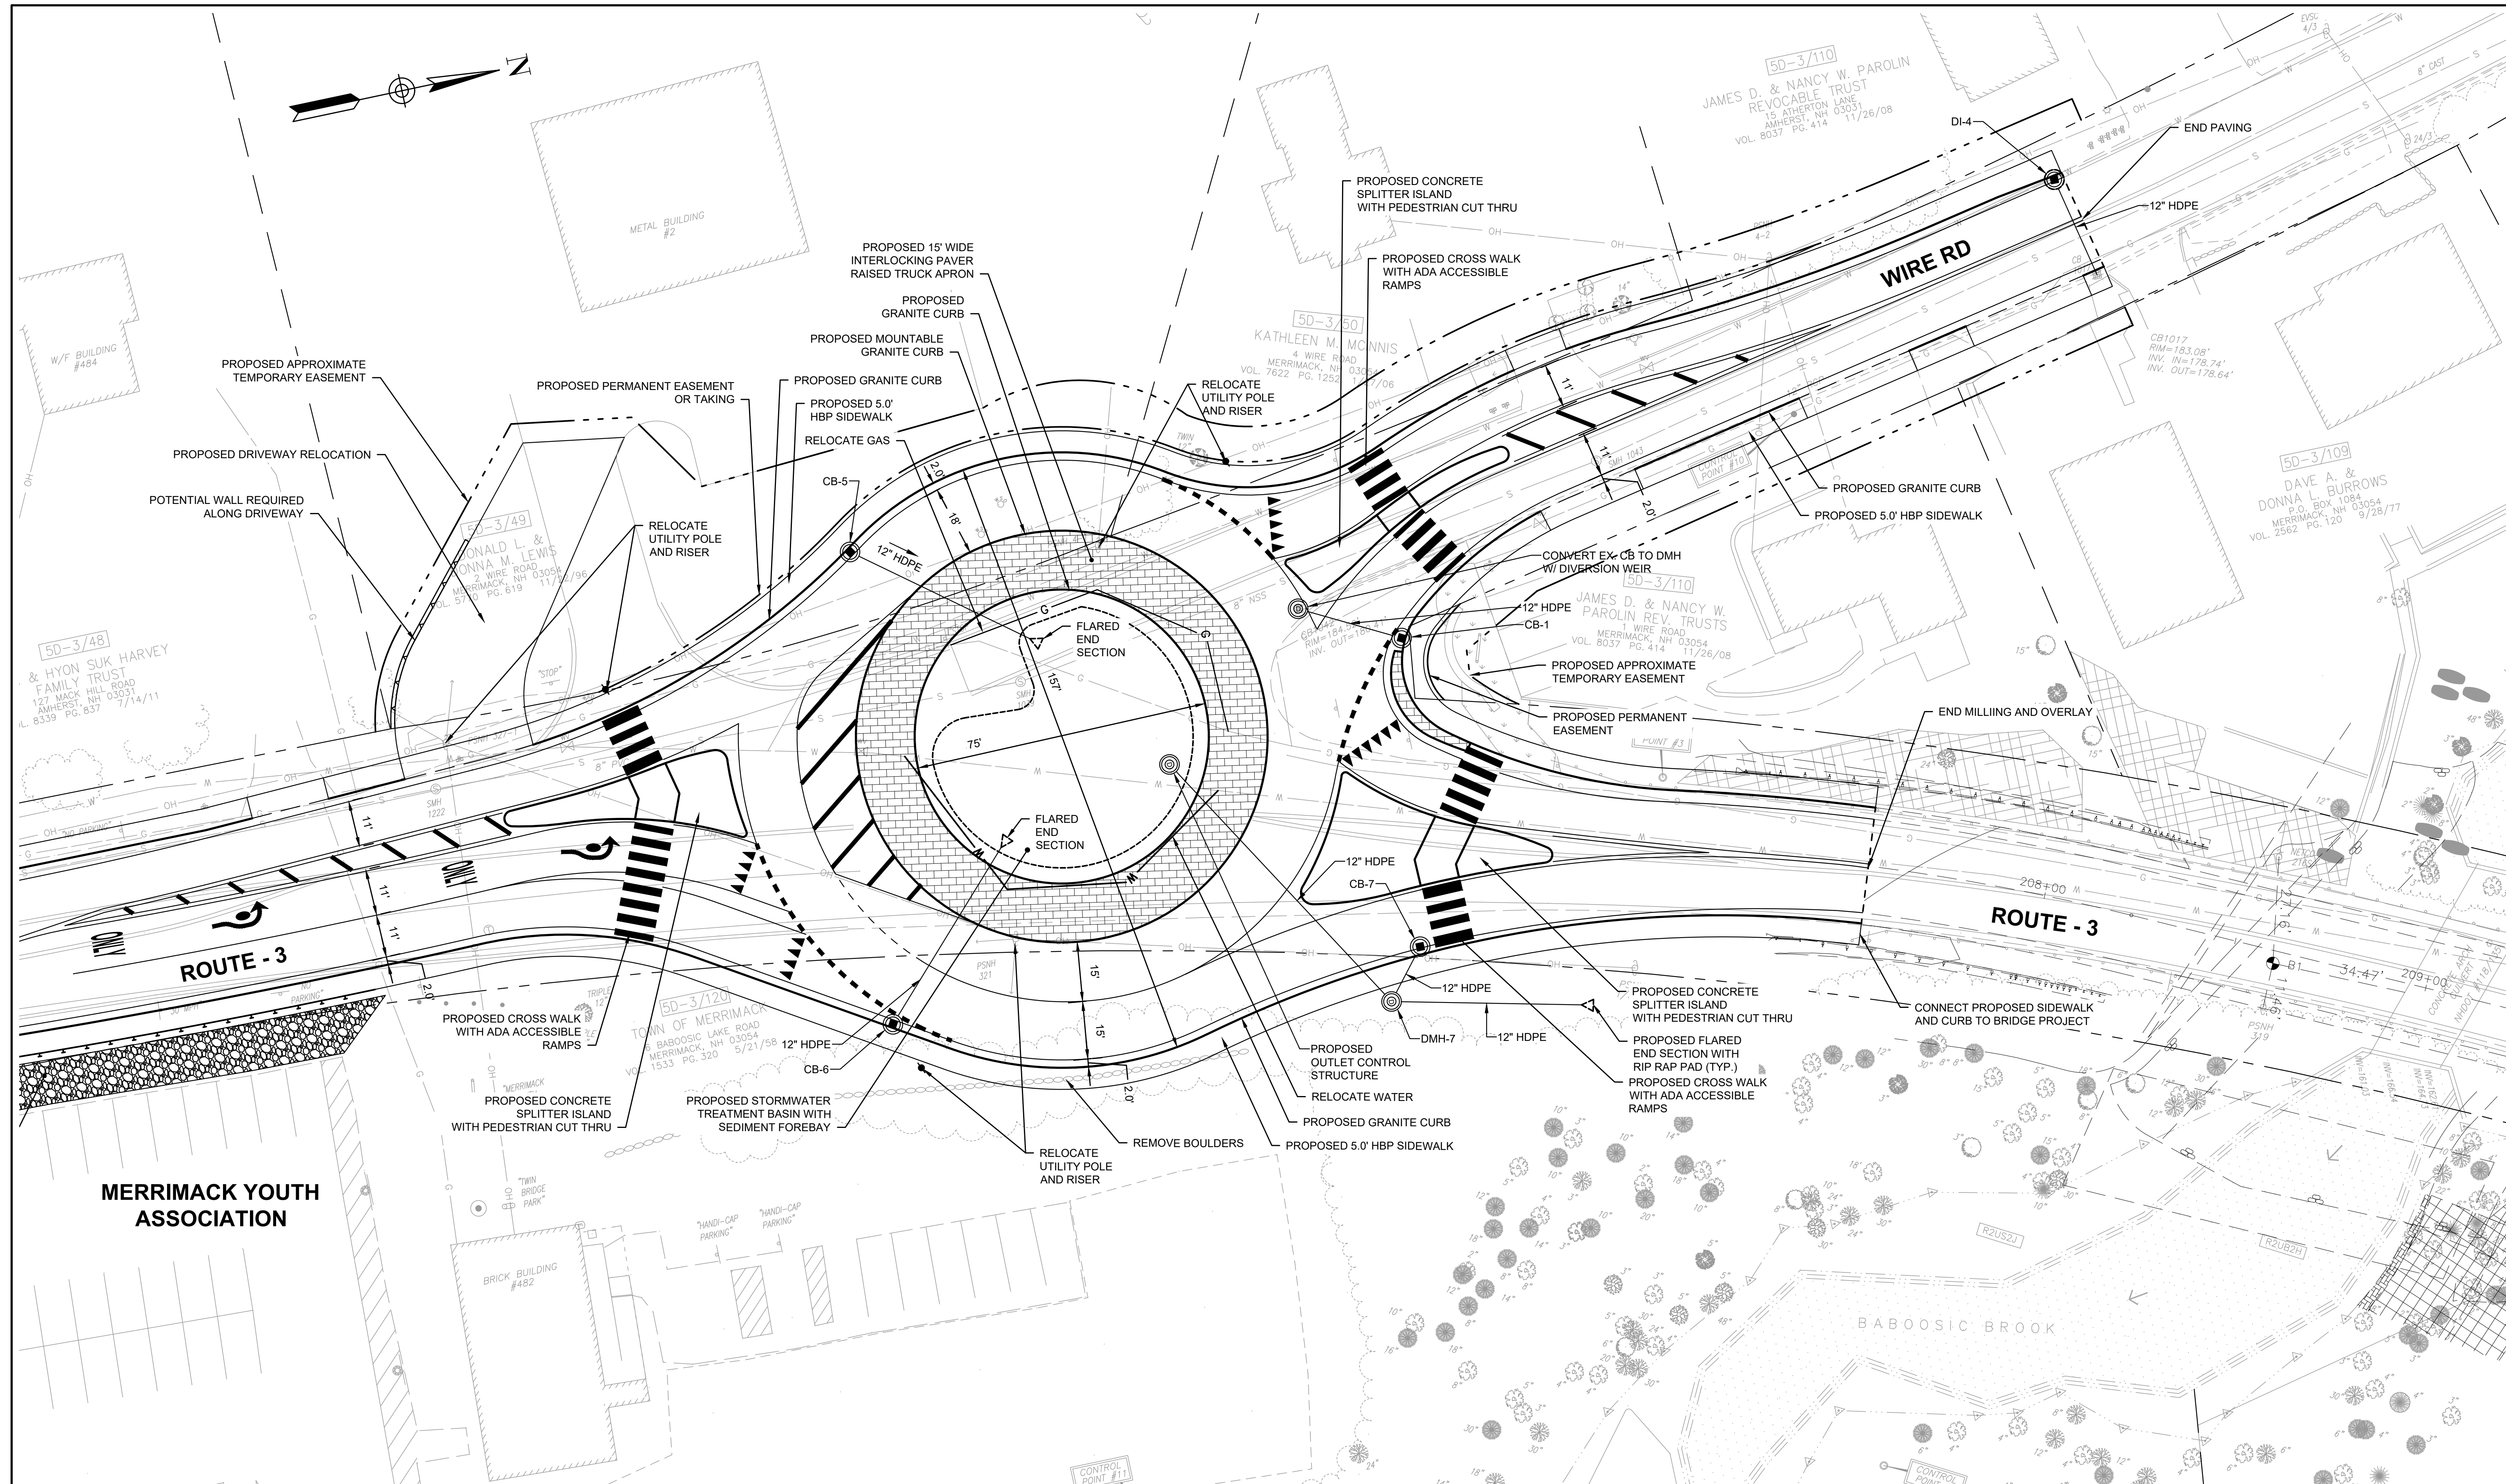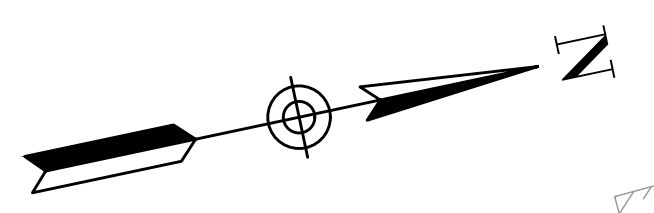

11/16/2022 3:56 PM - C:\110500\10560 - QCC - WIRE RD INTERSECTION\DRAWING FILES\CONCEPT-ALT1\10560 - PROPOSED ROUNDABOUT.DWG (BETA STB BW STB)

NUMBER	DATE	MADE BY	CHECKED BY	REVISIONS

DRAWN BY:
CT/NO

DESIGNED BY:
CT

CHECKED BY:
CR


REGISTERED PROFESSIONAL

PREPARED BY

For Review Only



SUBCONSULTANT

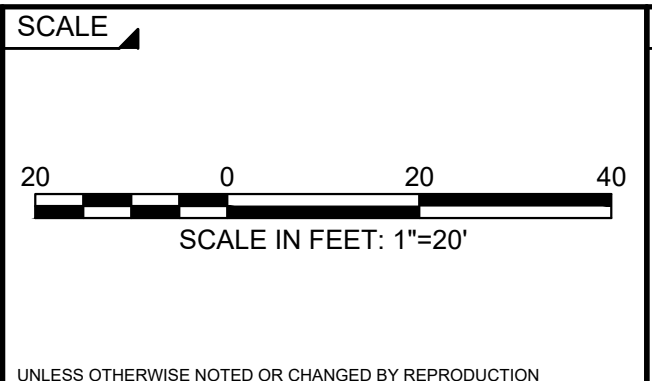

TITLE

**WIRE ROAD
CONCEPT ALTERNATIVE 2
ROUNDABOUT AT WIRE RD**

BETA JOB NO. 10560

ISSUE DATE

SHEET NO. 3 of 3