












### Legend

-  Stormwater Outfalls to Baboosic Lake
-  Limits of Drainage Study
-  Proposed Tree Box Filters
-  Town-Owned Property for Stormwater Improvements
-  Proposed Hydrodynamic Separators
-  Subdivision Parcel Boundaries
-  Existing Drainage Network (To Remain)
-  Proposed Stormwater Drainage Swale
-  Proposed Stormwater Drainage Conduit
-  Proposed Roadway Paving & Directionality

### HYDRODYNAMIC SEPARATORS

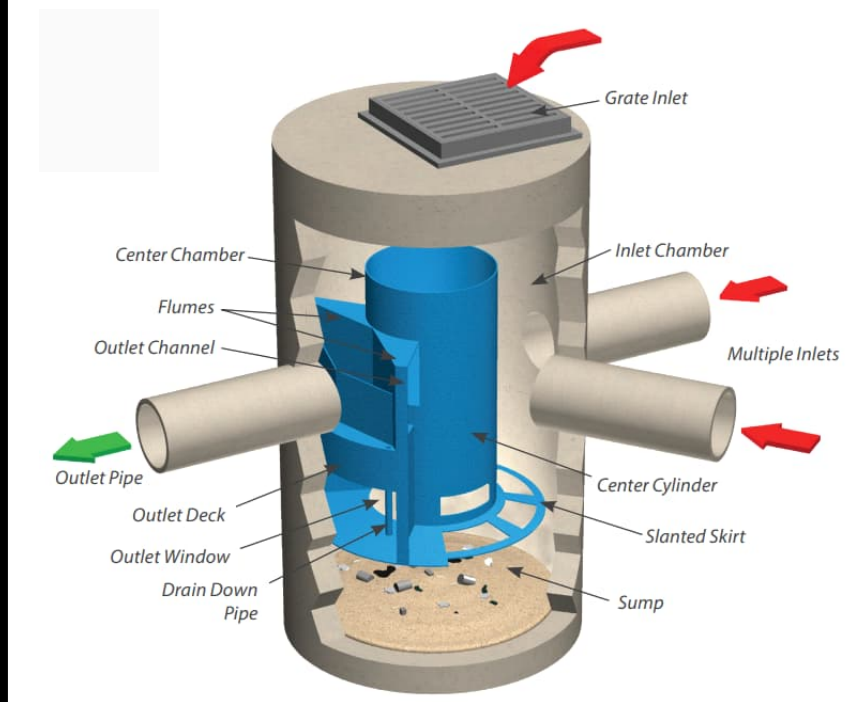

### TREE BOX FILTERS



### PROJECT

BABOOSIC LAKE-  
PINE KNOLL SHORES SUBDIVISION  
DRAINAGE STUDY


### CLIENT

Town of Merrimack  
Department of Public Works  
6 Baboosic Lake Road  
Merrimack, NH 03054

### CONSULTANT

AECOM  
250 Apollo Drive  
Chelmsford, MA 01824  
978.905.2100 tel  
www.aecom.com

### REFERENCE

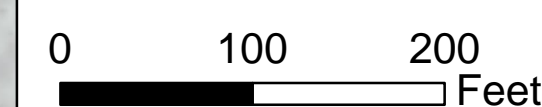

### ISSUE/REVISION


1	CMD	11/10/2022

### PROJECT NUMBER


60680349

### SHEET TITLE


Stormwater & Roadway  
Improvements  
Conceptual Design Summary

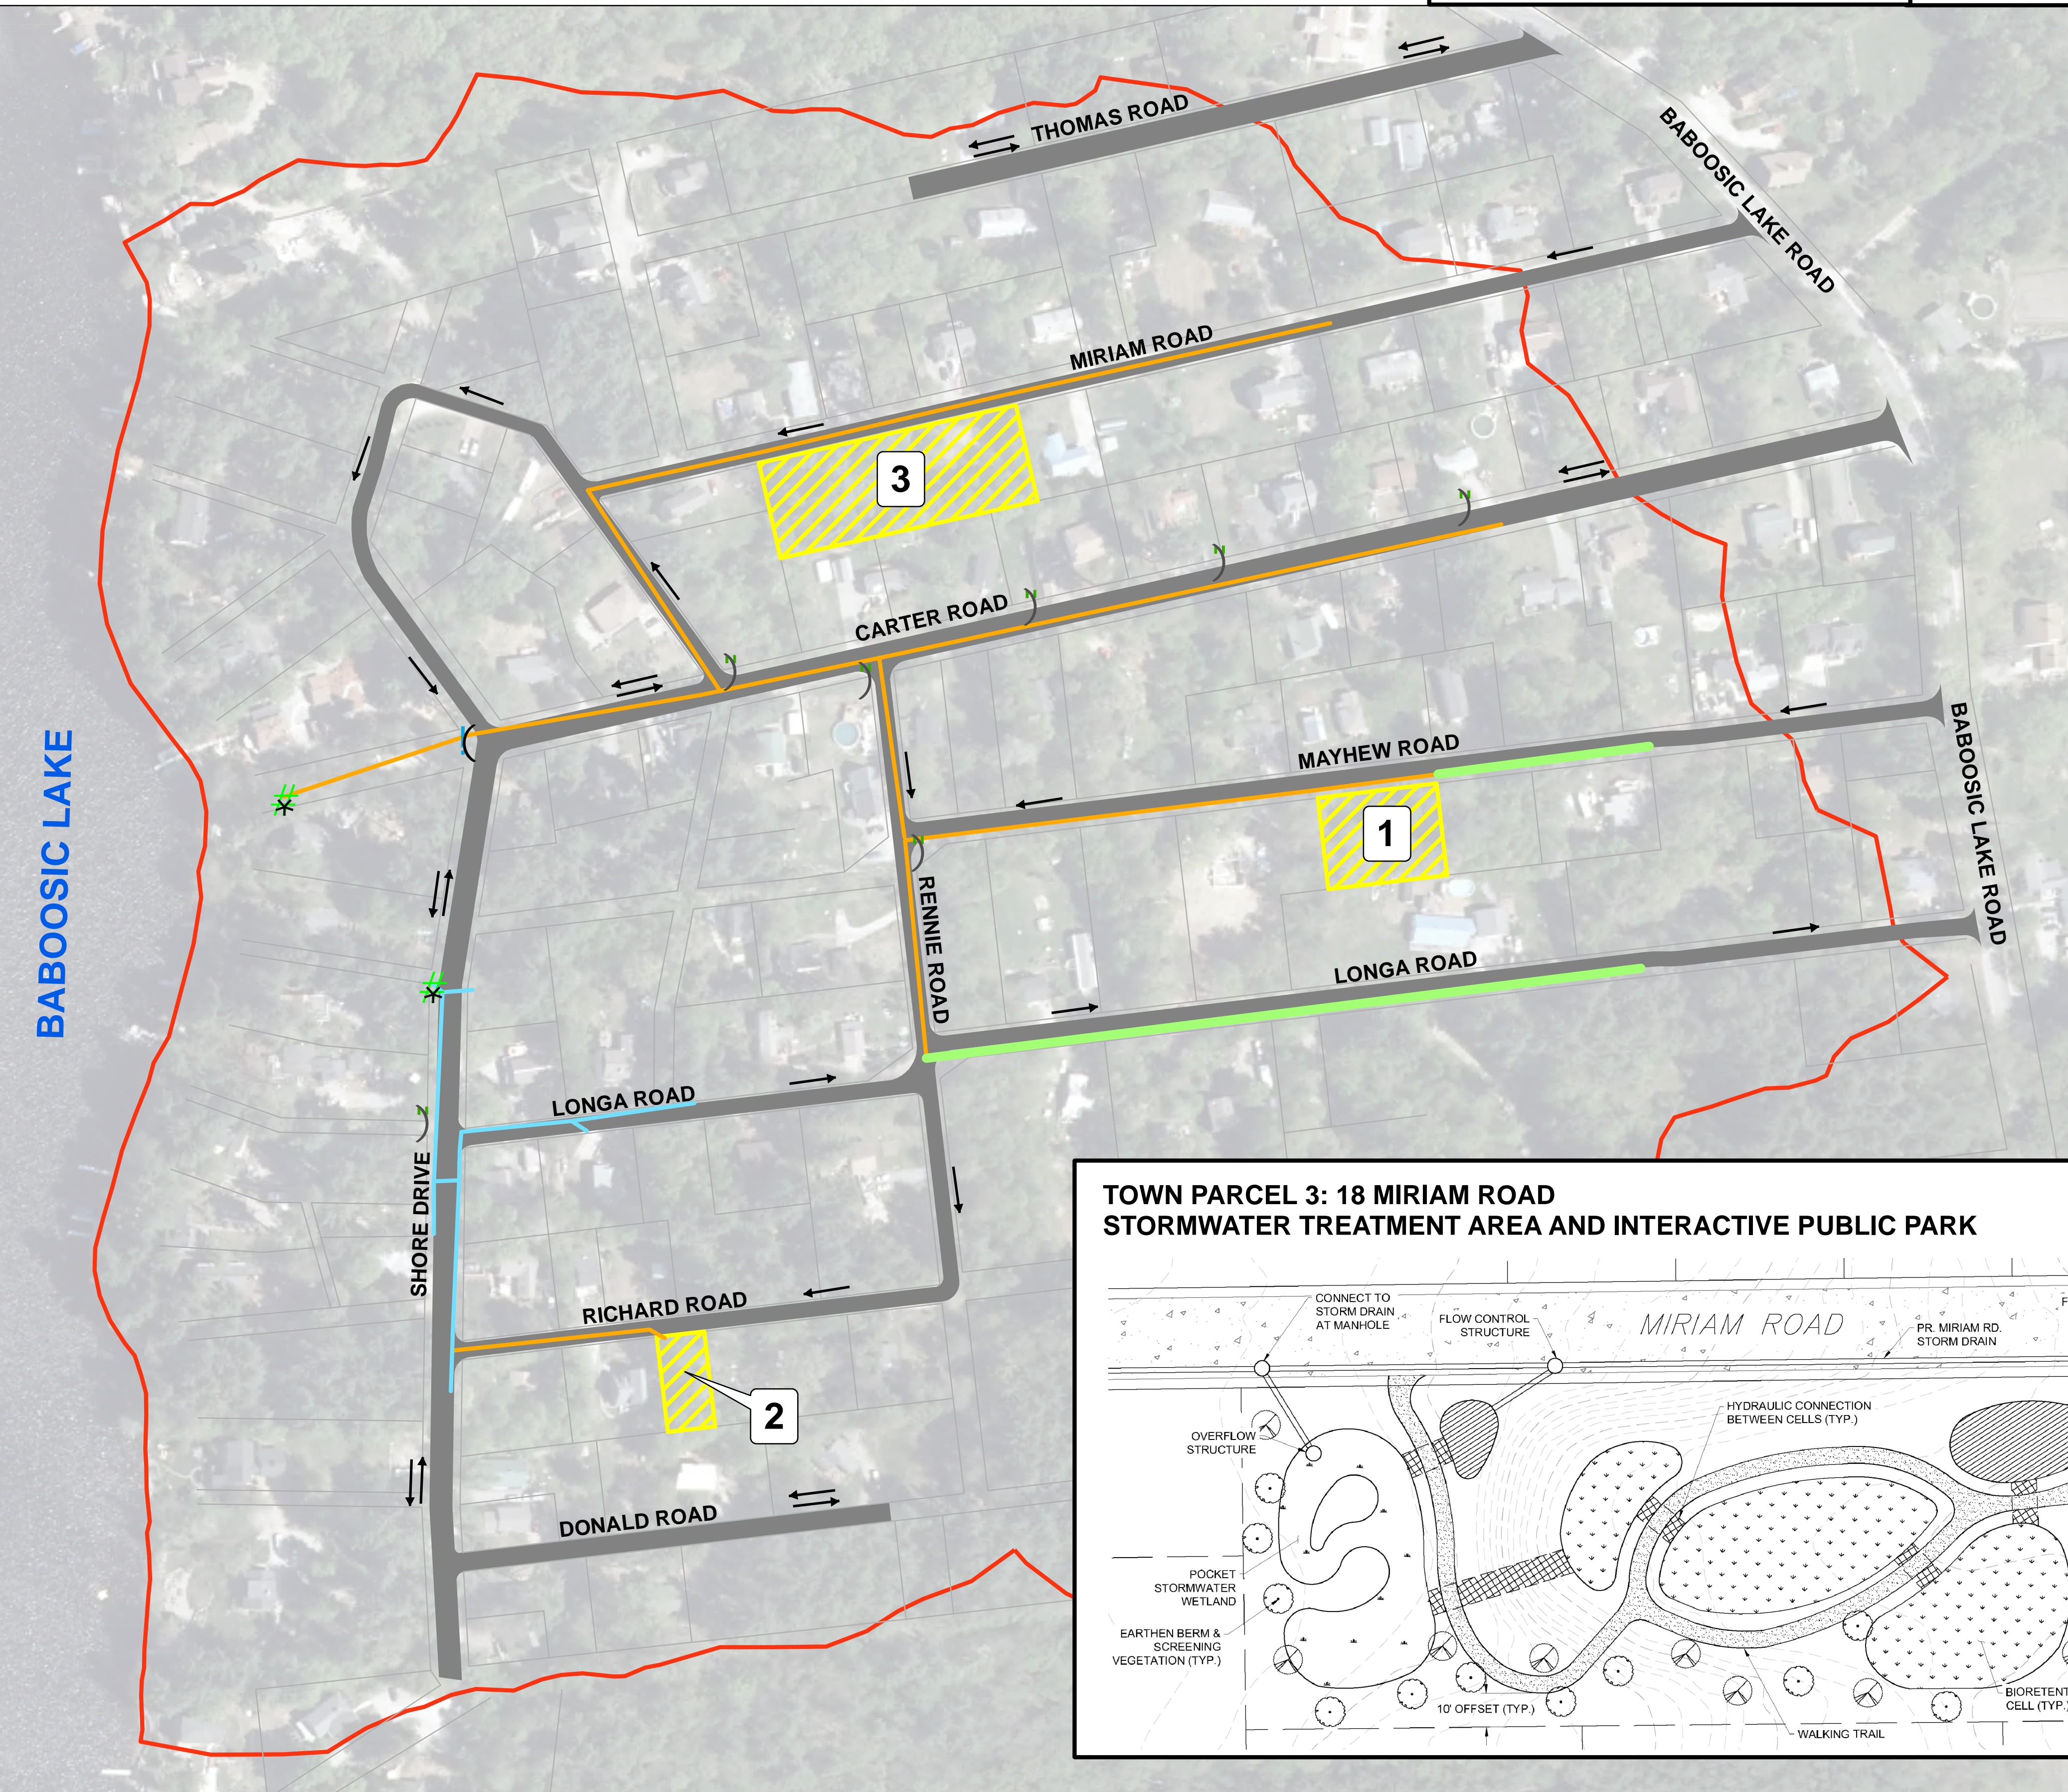

### TOWN PARCEL 1: 12 MAYHEW ROAD STORMWATER TREATMENT WETLANDS

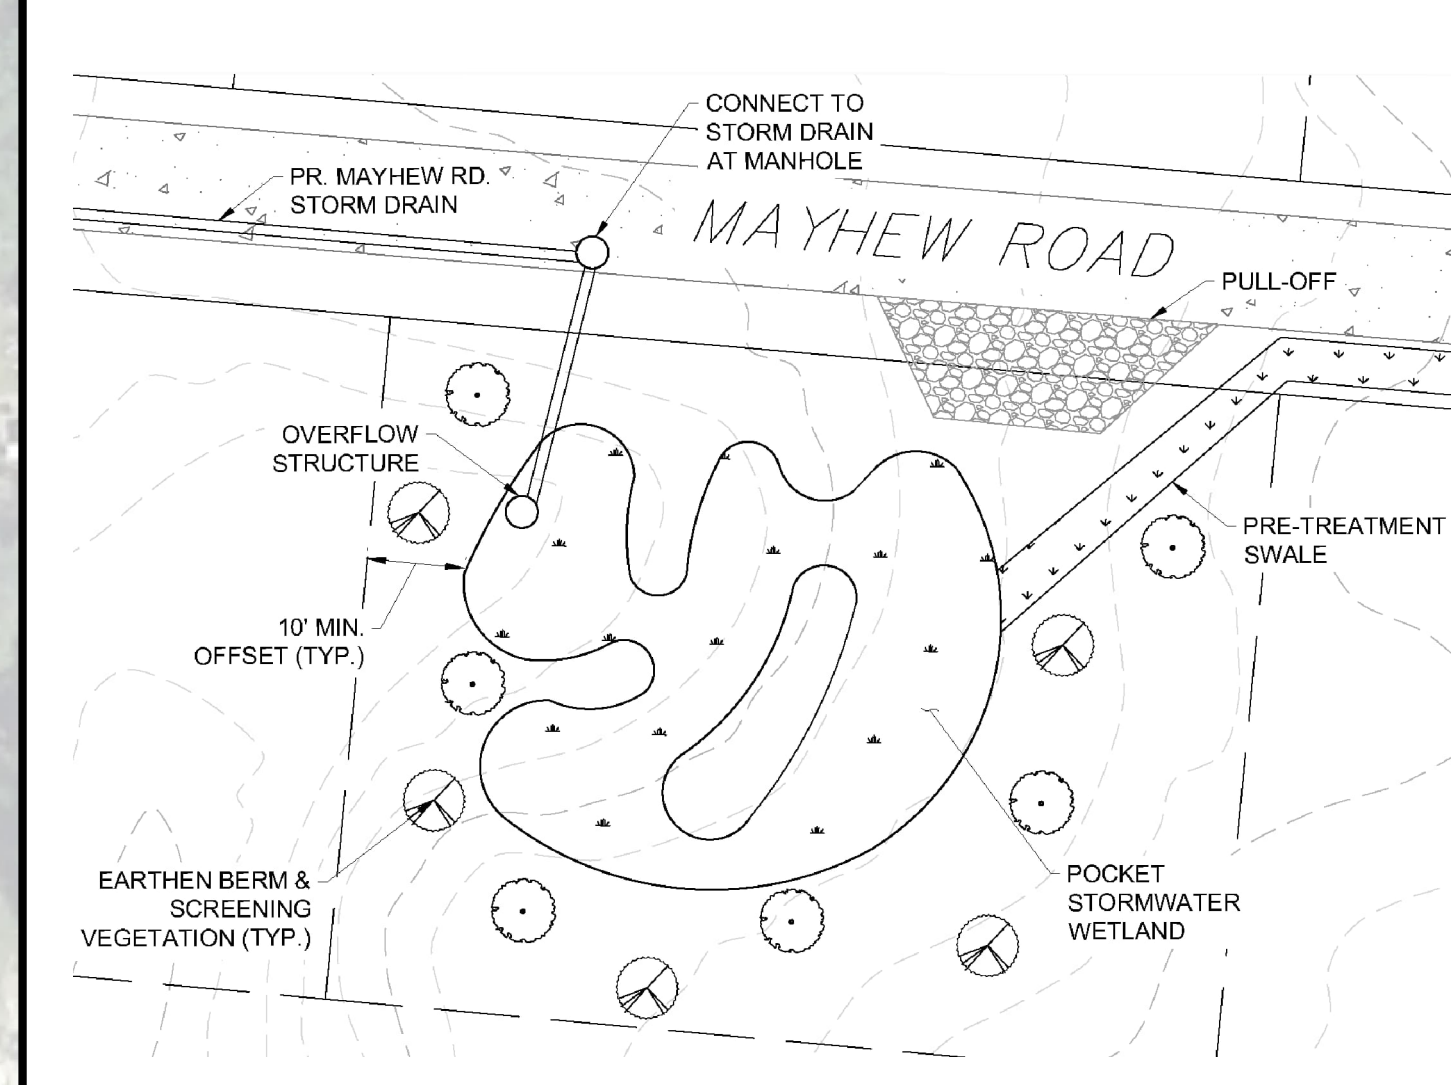

### TOWN PARCEL 2: 5 RICHARD ROAD BIORETENTION CELL / RAIN GARDEN

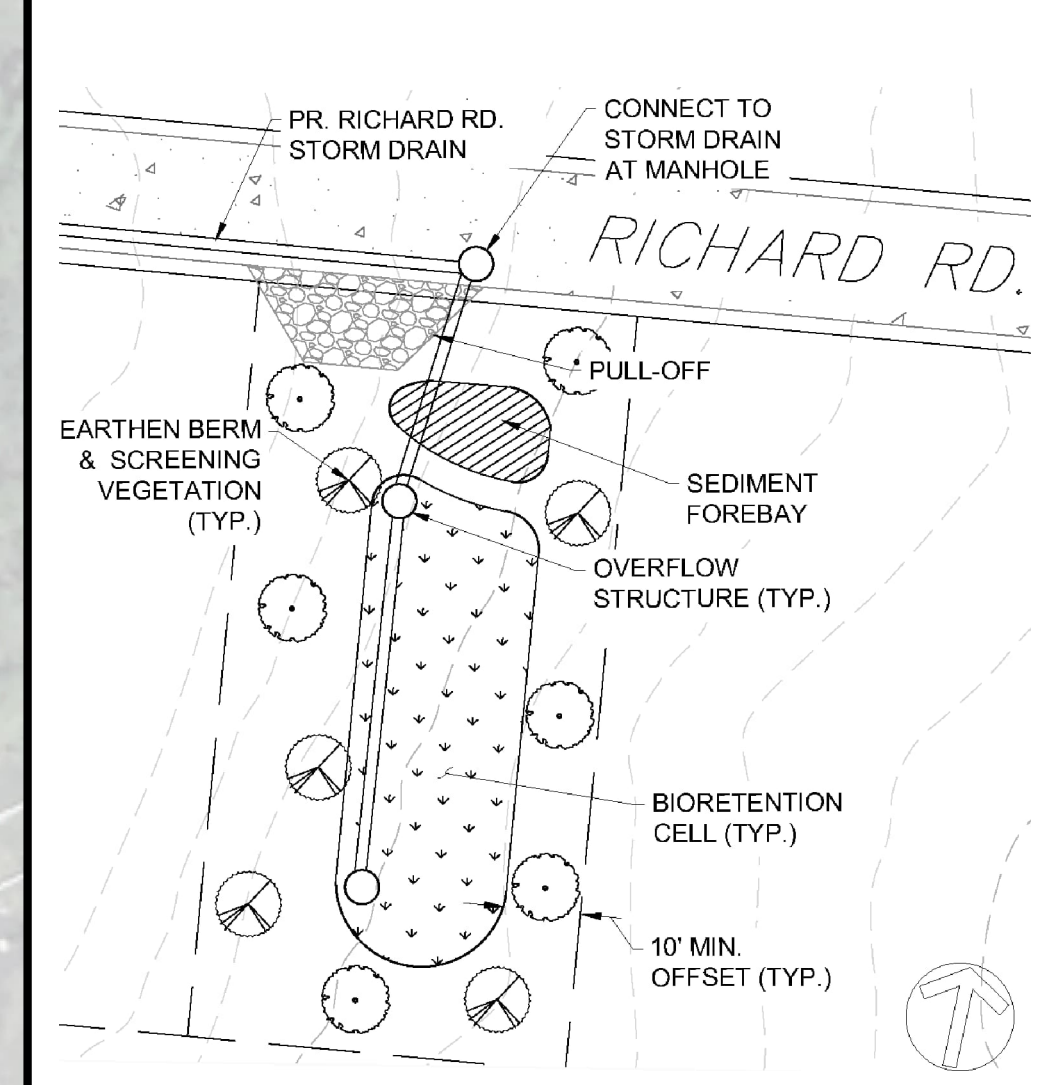

### TOWN PARCEL 3: 18 MIRIAM ROAD STORMWATER TREATMENT AREA AND INTERACTIVE PUBLIC PARK

