


US ROUTE 3 OVER BABOOSIC BROOK

TOWN OF MERRIMACK, N.H.

NHDOT BRIDGE NO. 118/135

NHDOT PROJECT NO. 29174

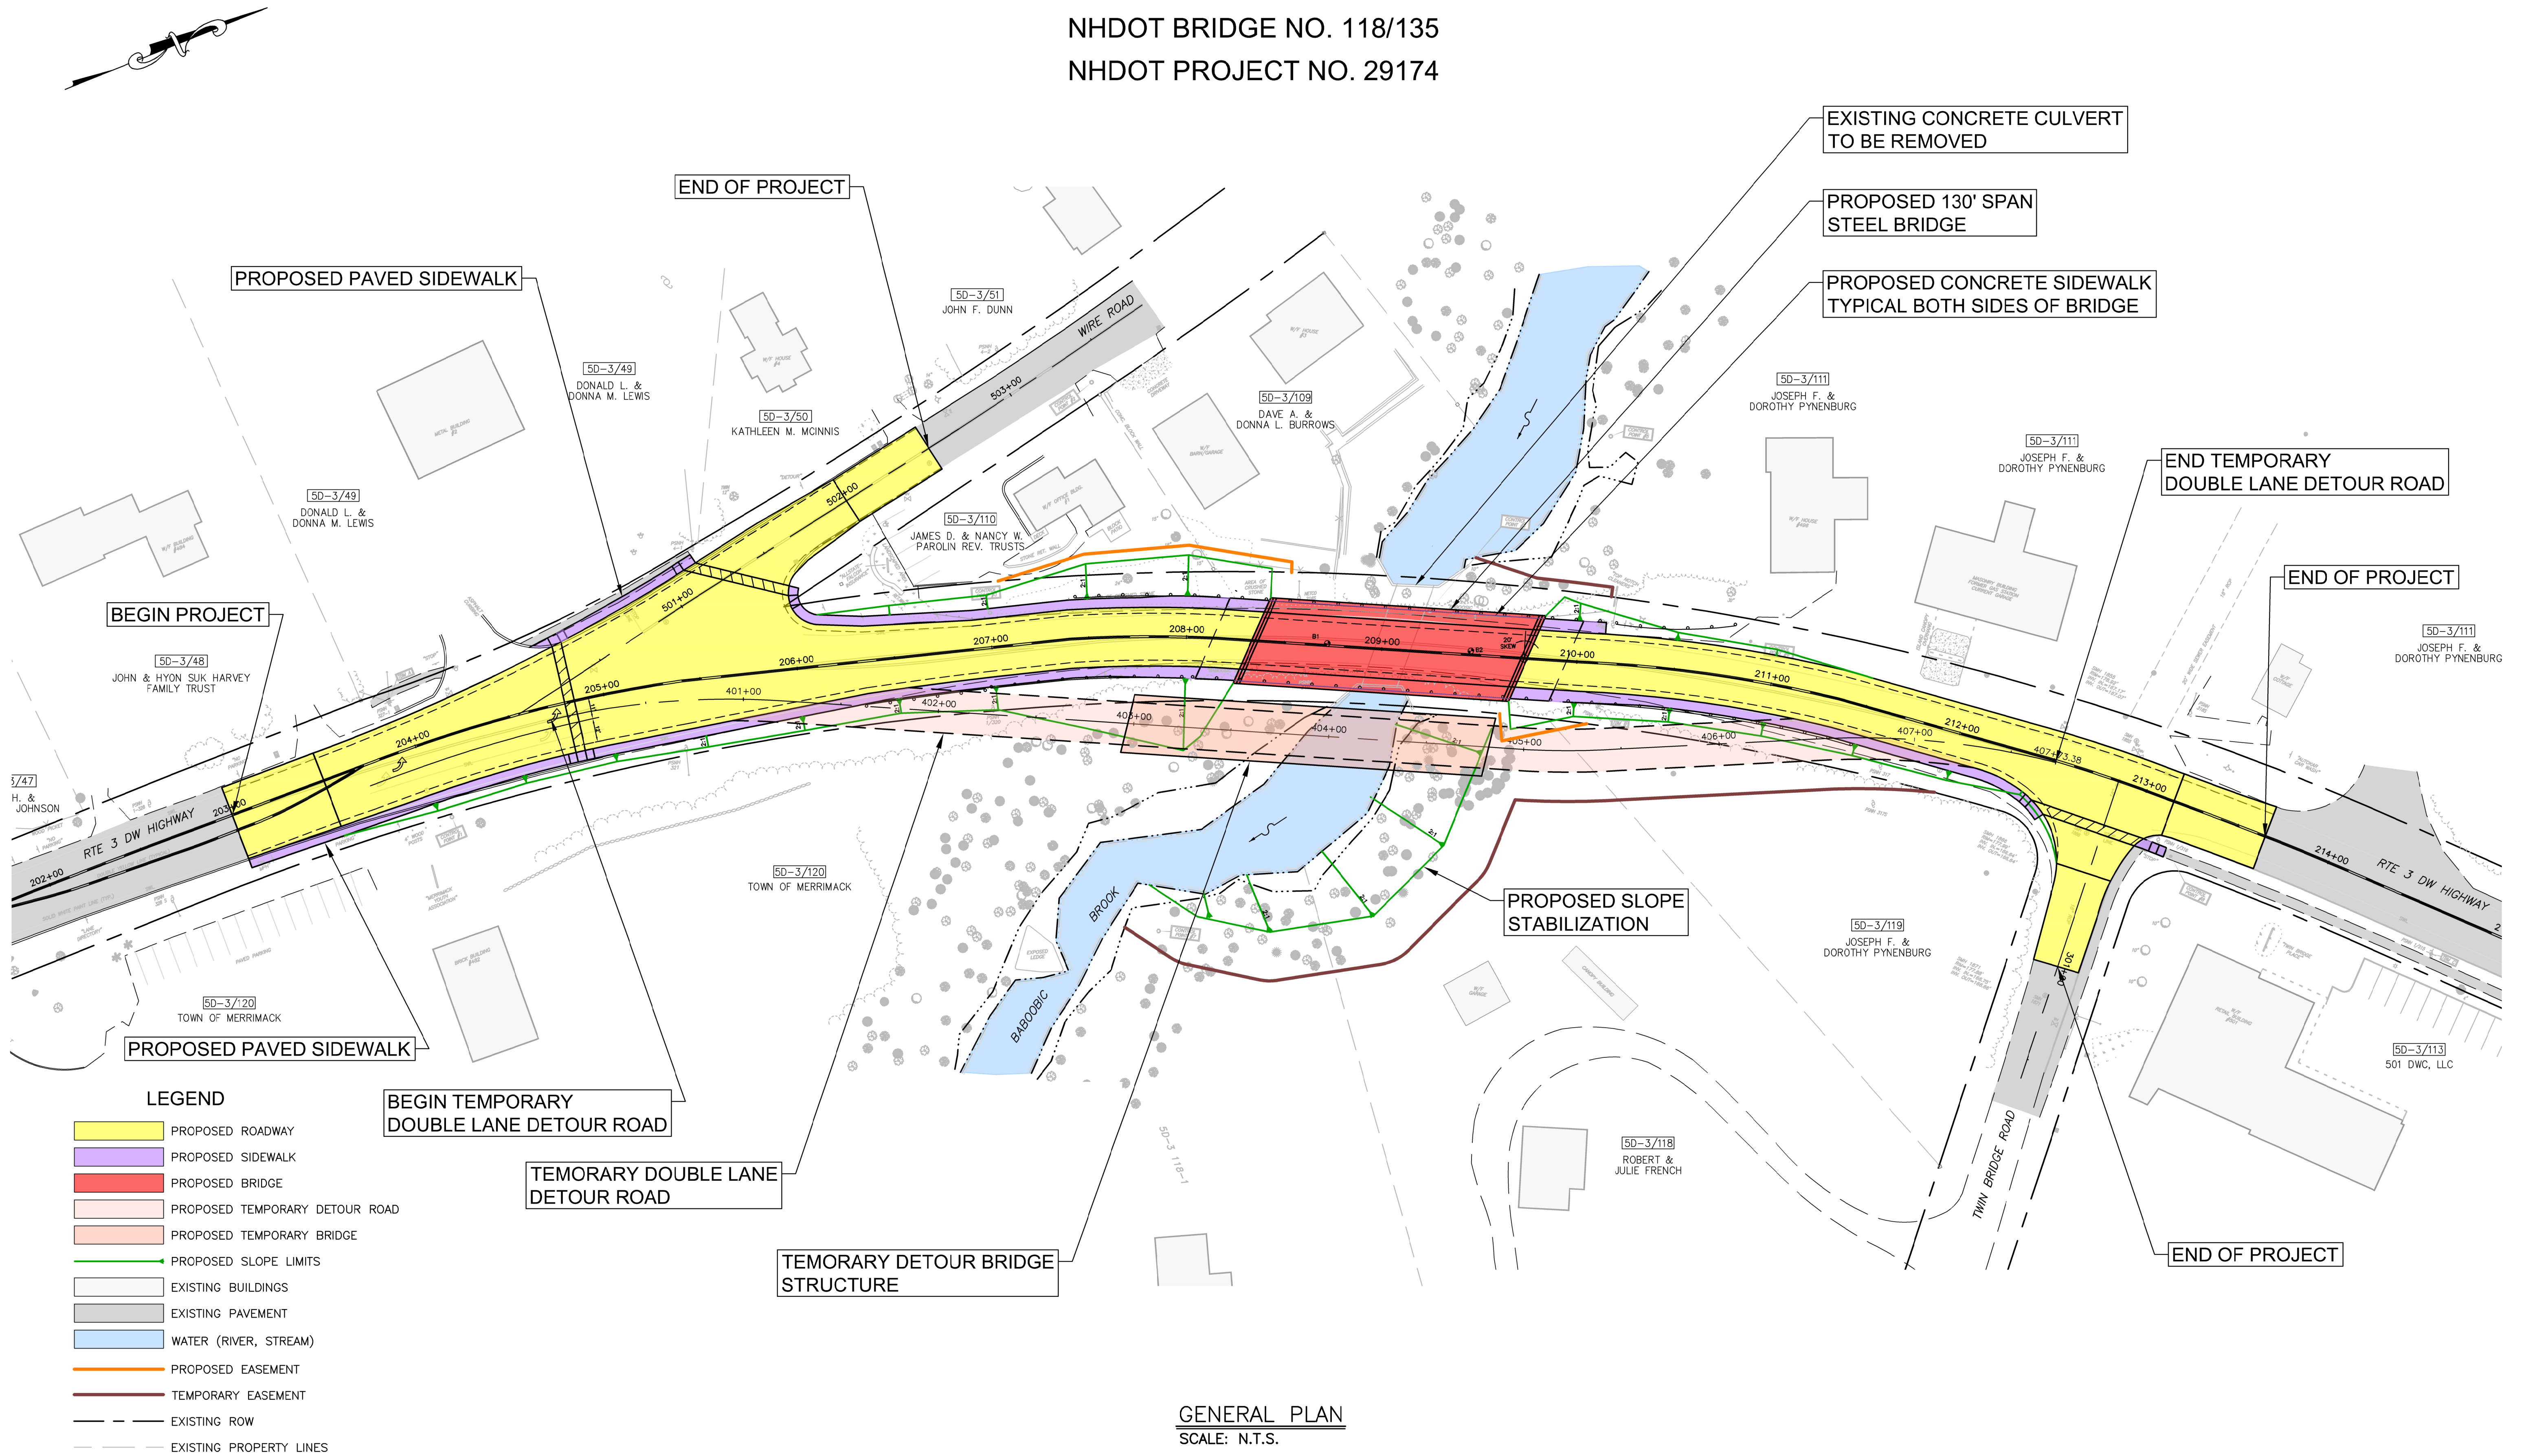

- LEGEND**
- PROPOSED ROADWAY
 - PROPOSED SIDEWALK
 - PROPOSED BRIDGE
 - PROPOSED TEMPORARY DETOUR ROAD
 - PROPOSED TEMPORARY BRIDGE
 - PROPOSED SLOPE LIMITS
 - EXISTING BUILDINGS
 - EXISTING PAVEMENT
 - WATER (RIVER, STREAM)
 - PROPOSED EASEMENT
 - TEMPORARY EASEMENT
 - EXISTING ROW
 - EXISTING PROPERTY LINES

GENERAL PLAN
SCALE: N.T.S.